



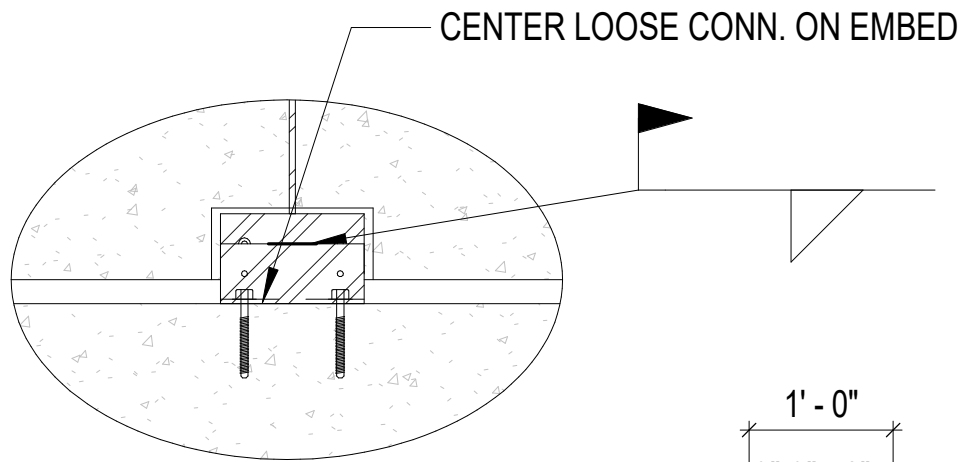

NOTE: 4'-0" MAX BACKFILL UNTIL
SLAB ON GRADE IS IN PLACE

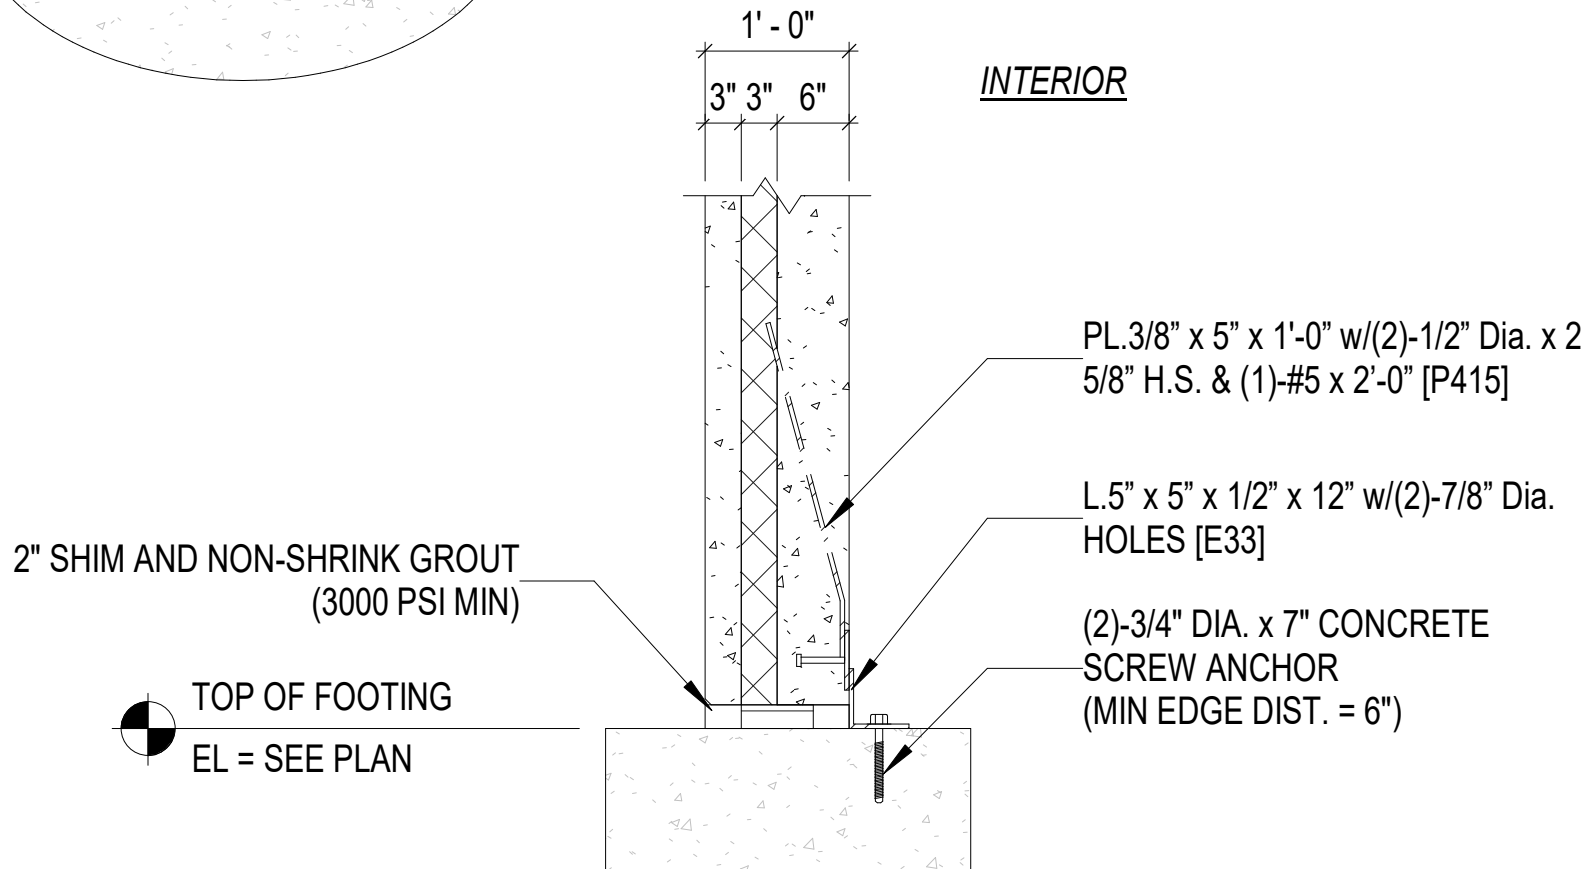

1 BASE WALL CONNECTION 4