


NOTE: 4'-0" MAX BACKFILL UNTIL
SLAB ON GRADE IS IN PLACE

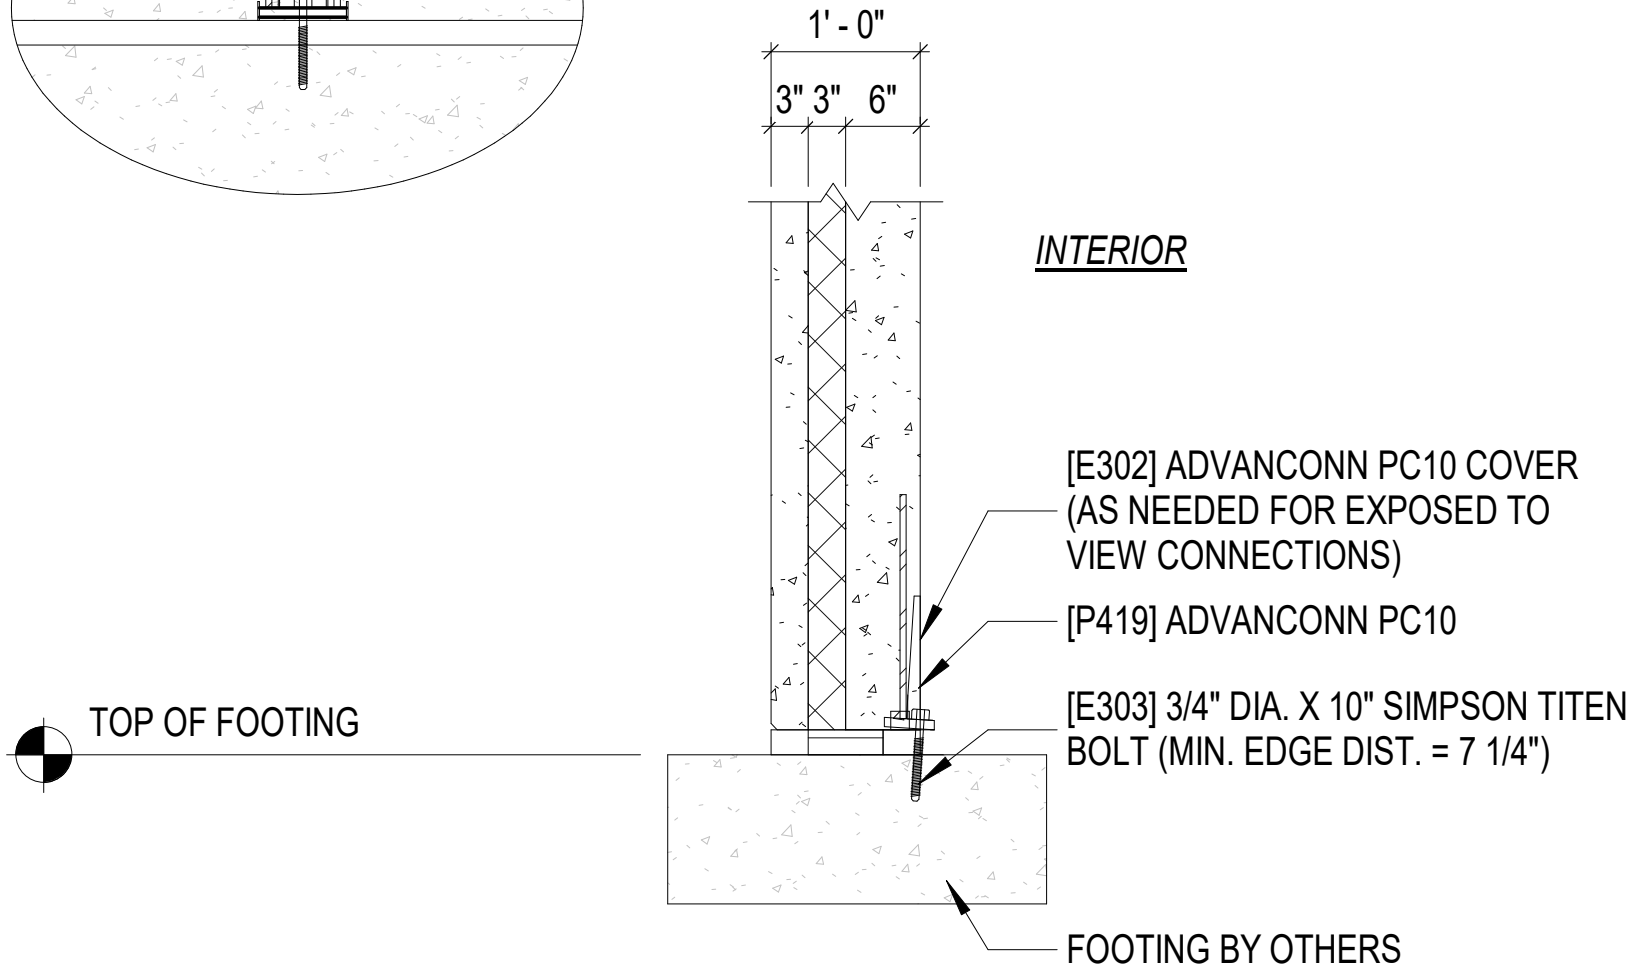

1

BASE WALL CONNECTION 7