


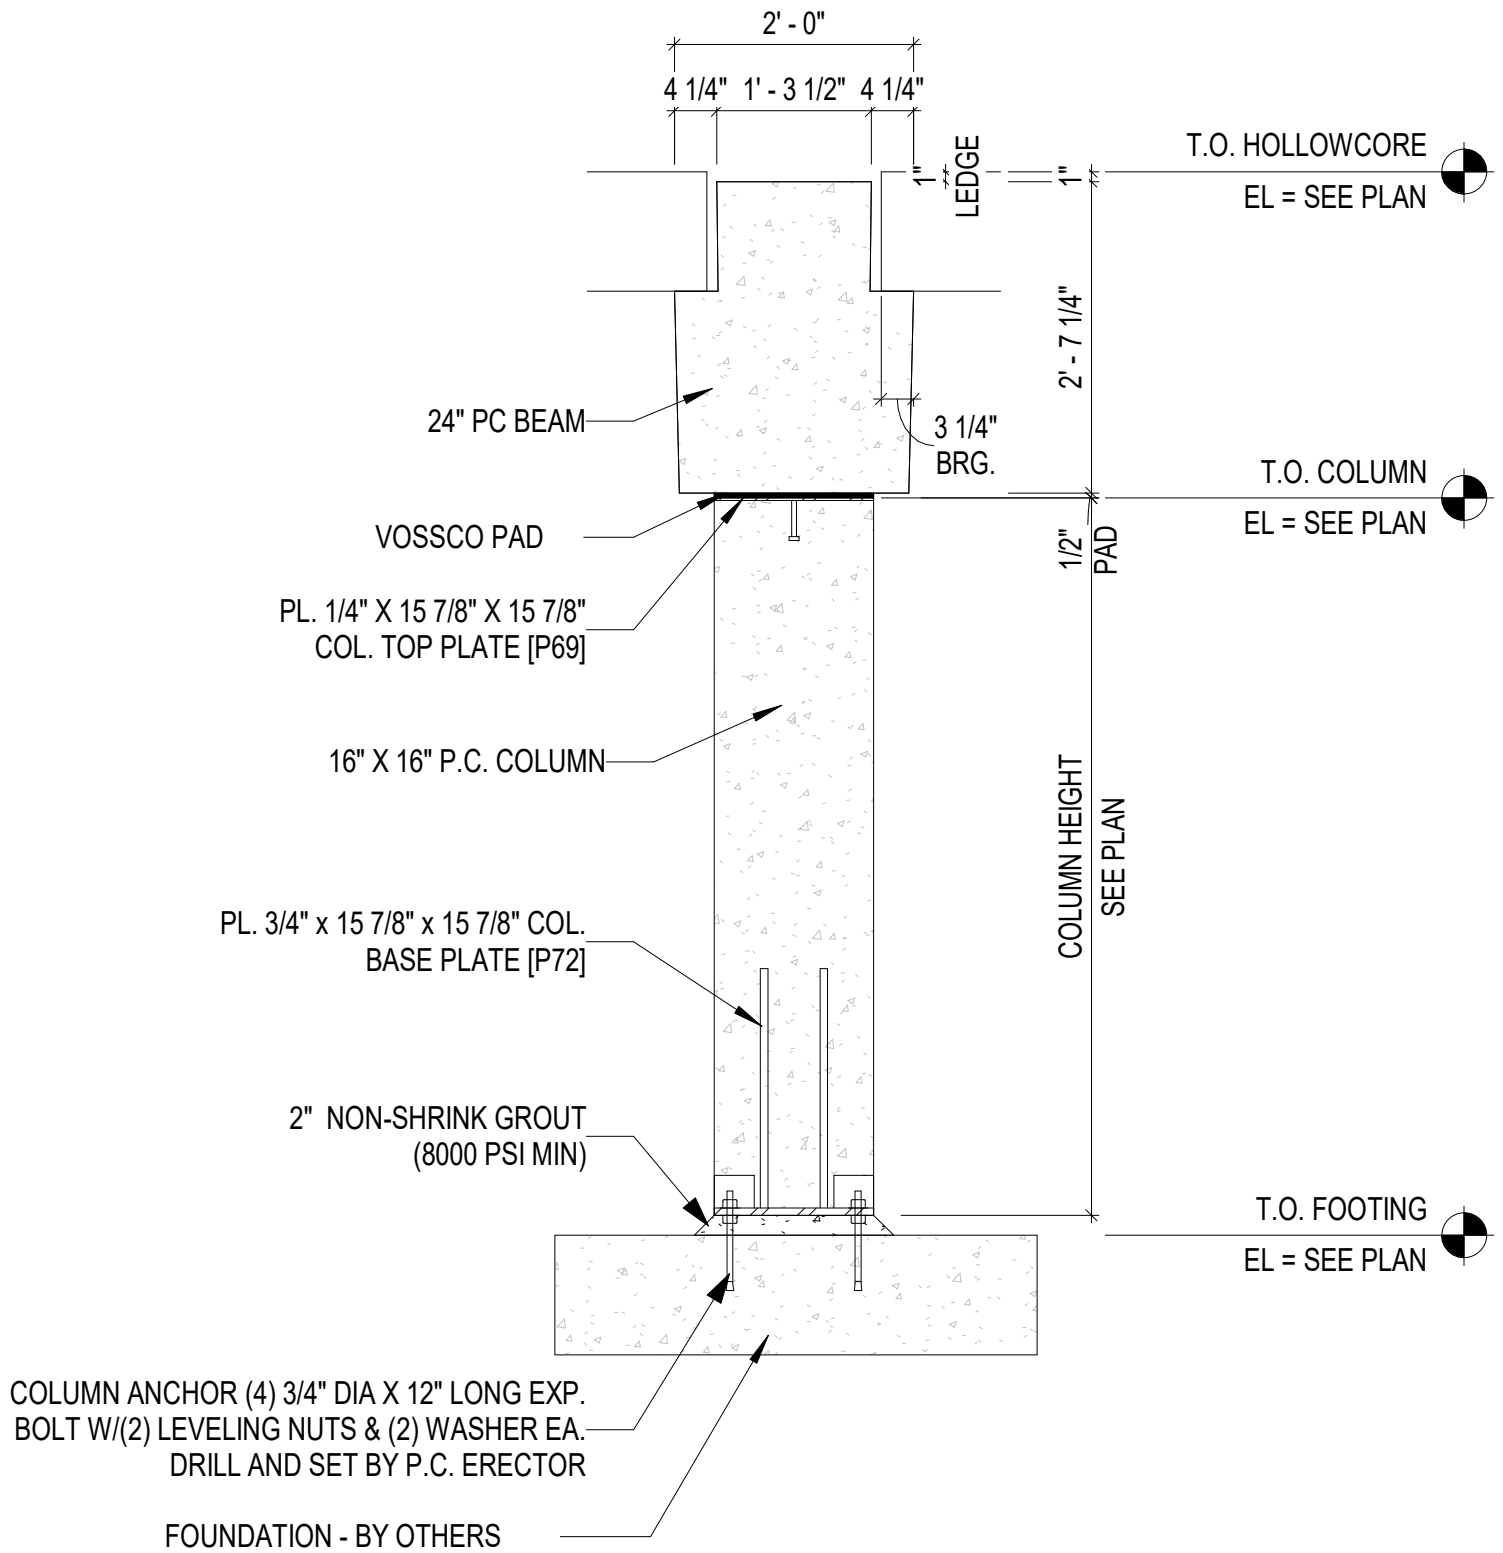

1 BEAM & COLUMN DETAIL