


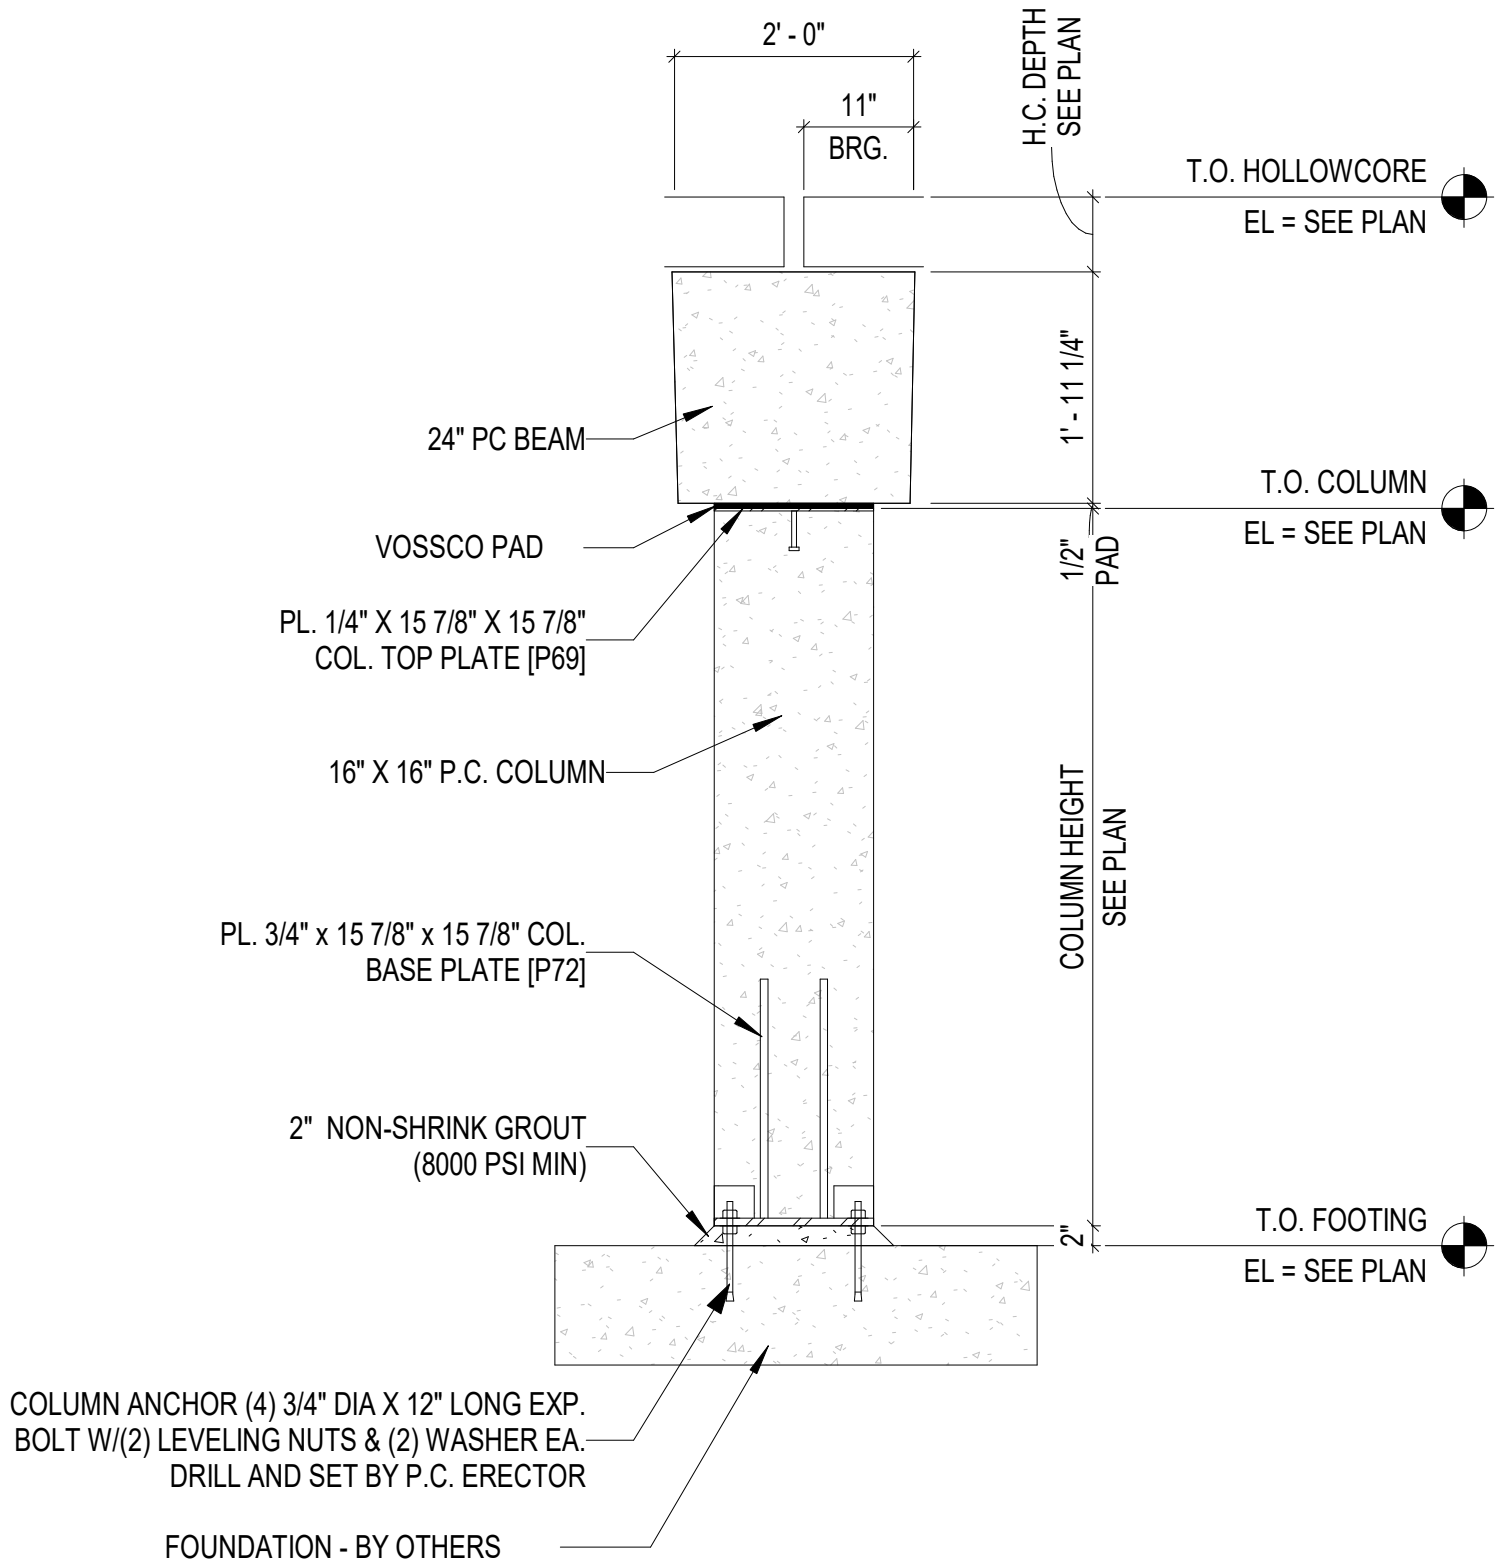

3 BEAM & COLUMN DETAIL