
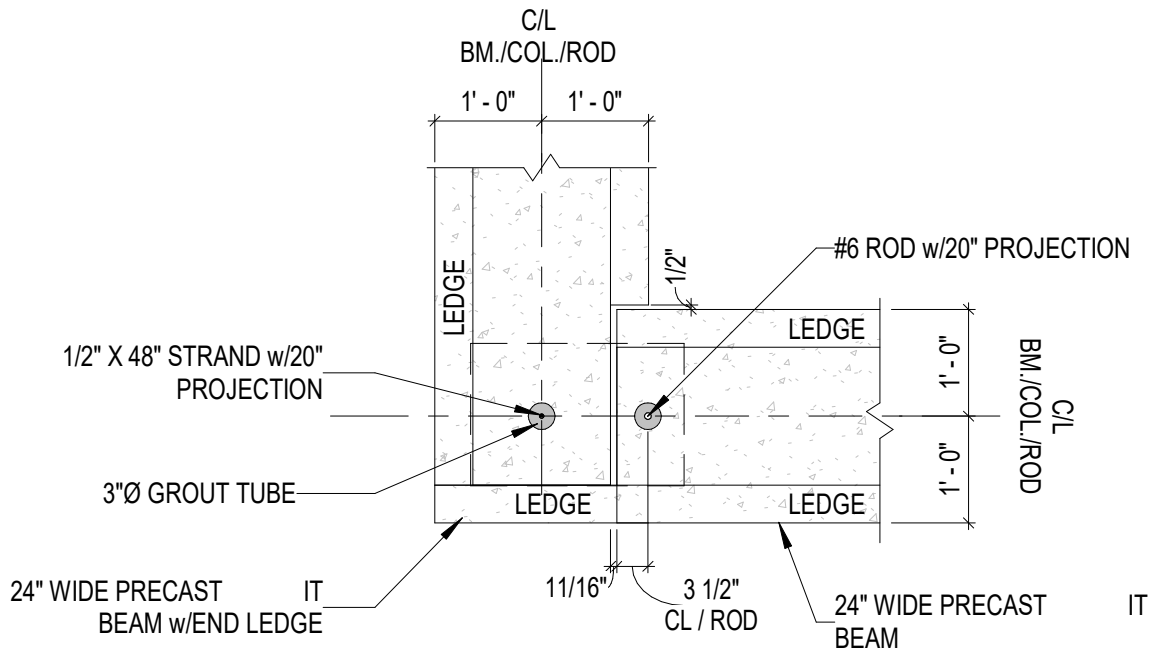


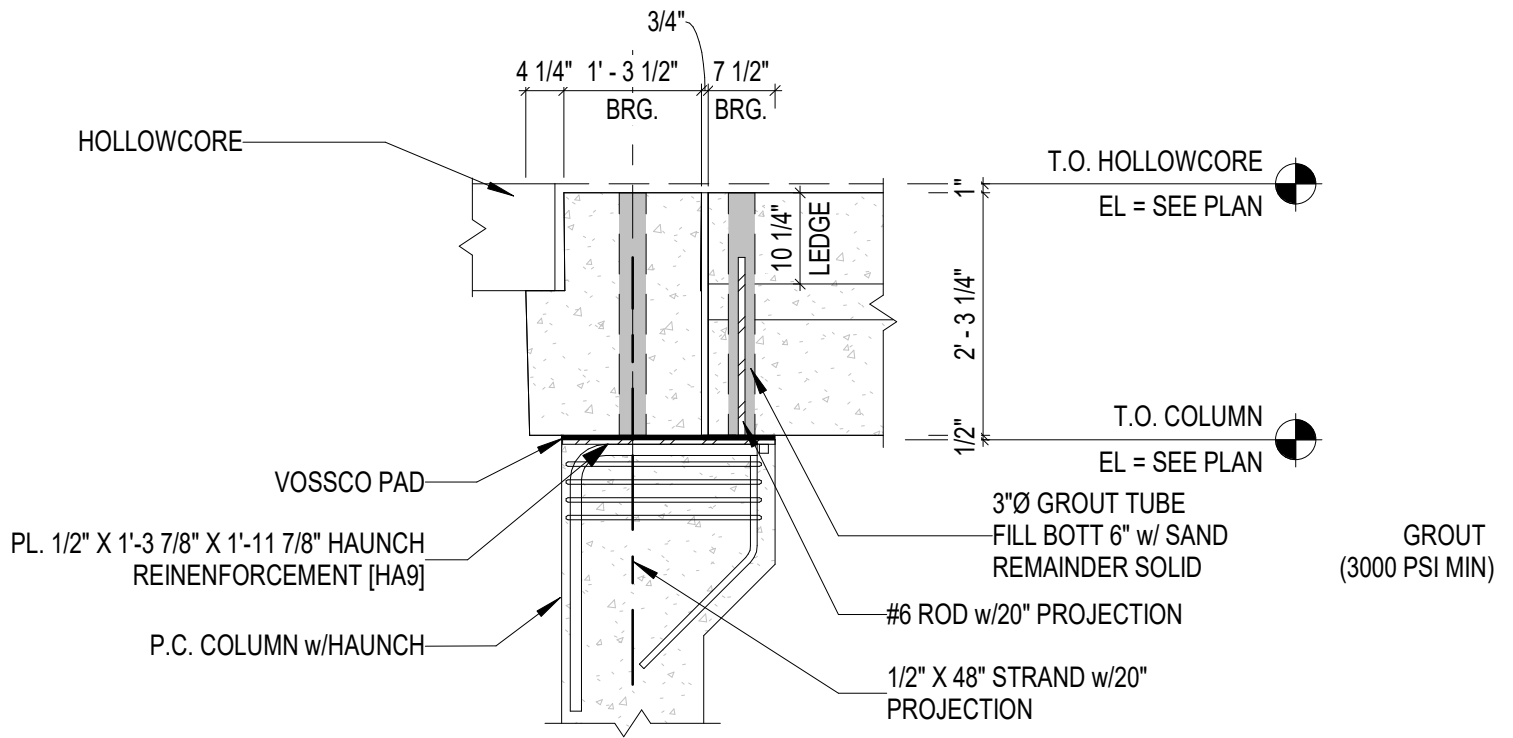

8 BEAM & COLUMN DETAIL