


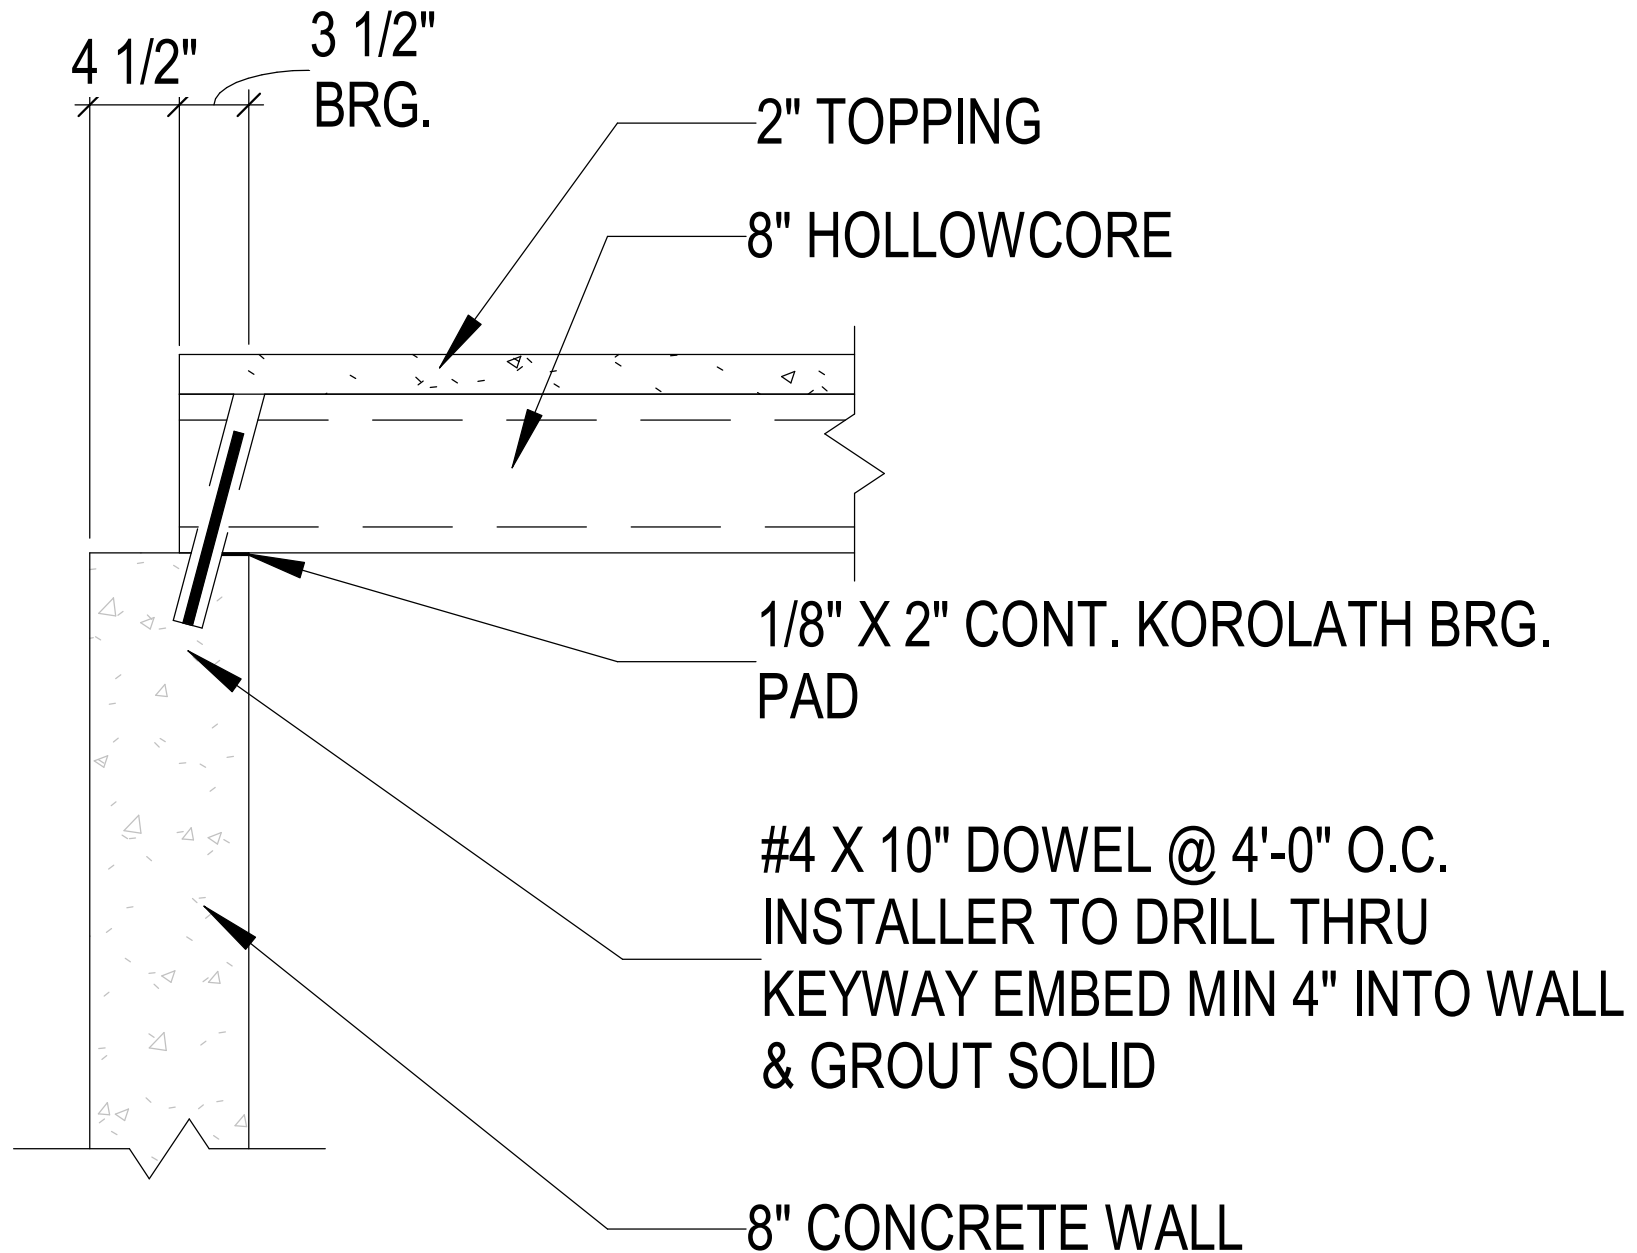

1 PLANK BRG. ON WALL