


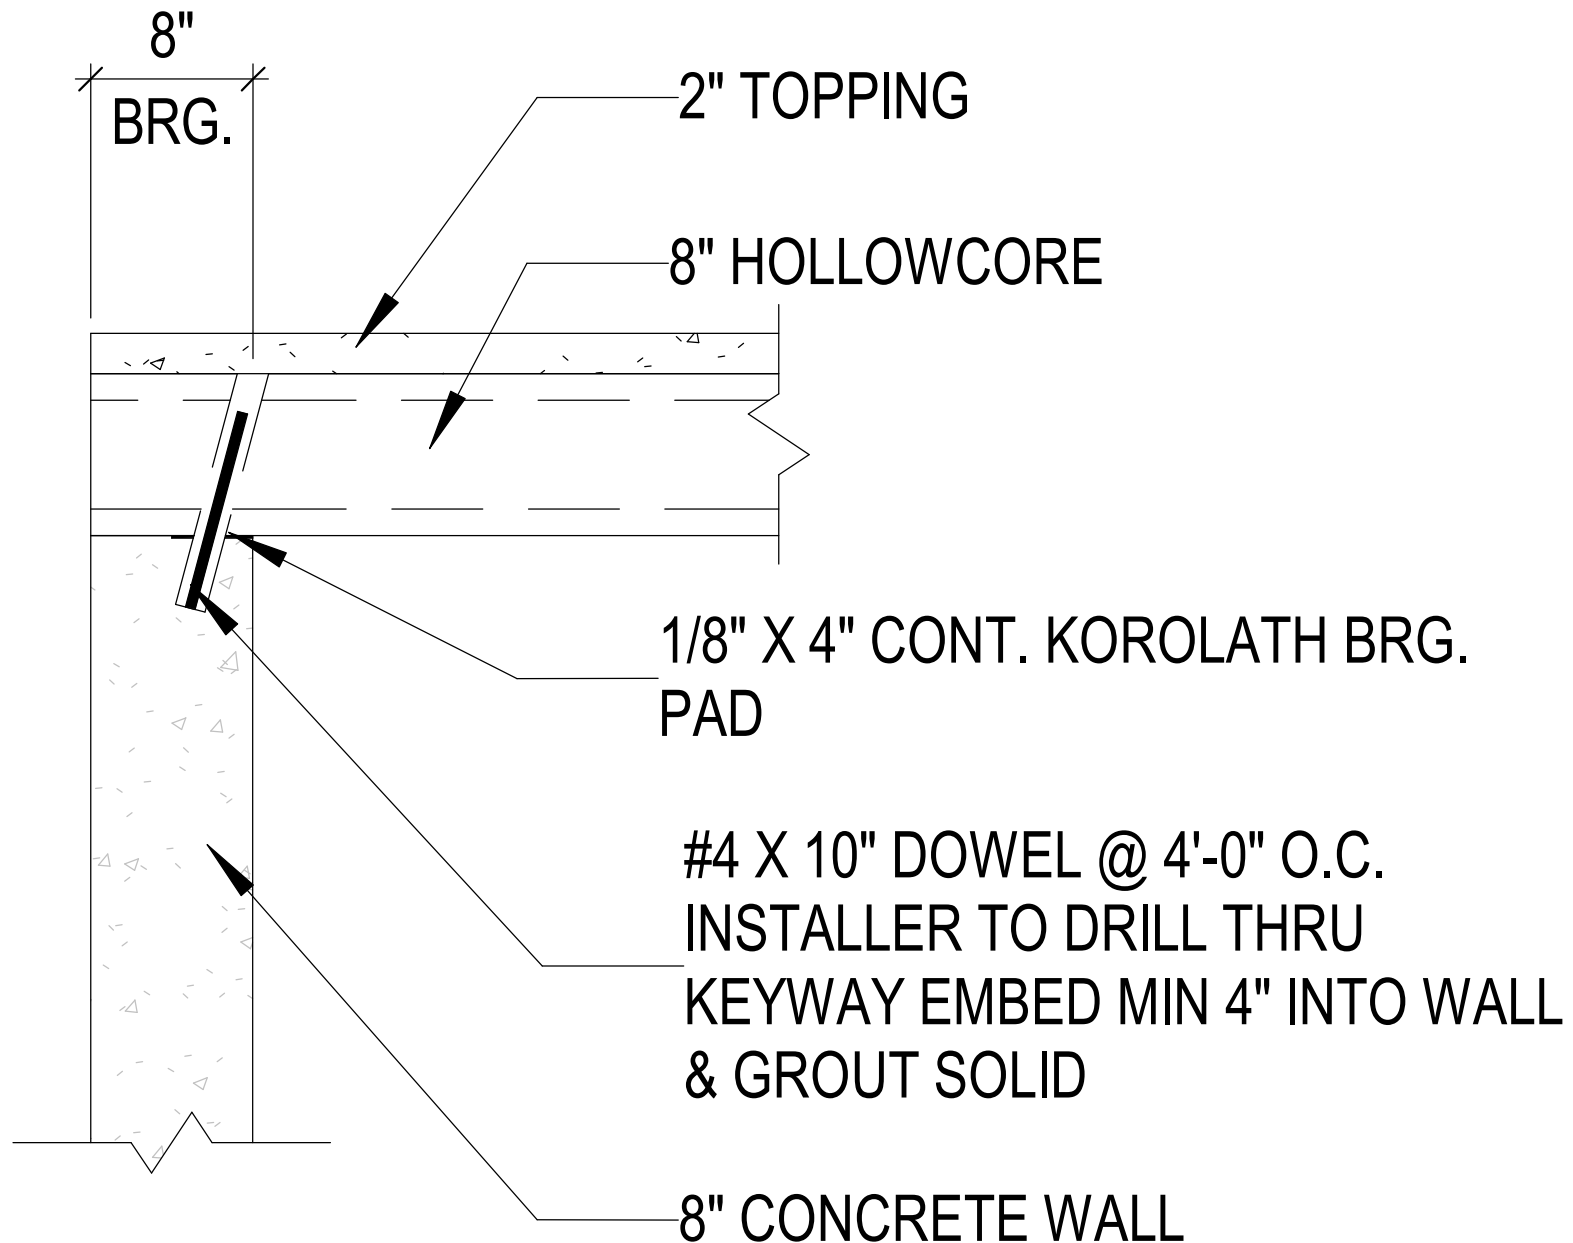

2

PLANK BRG. ON WALL