


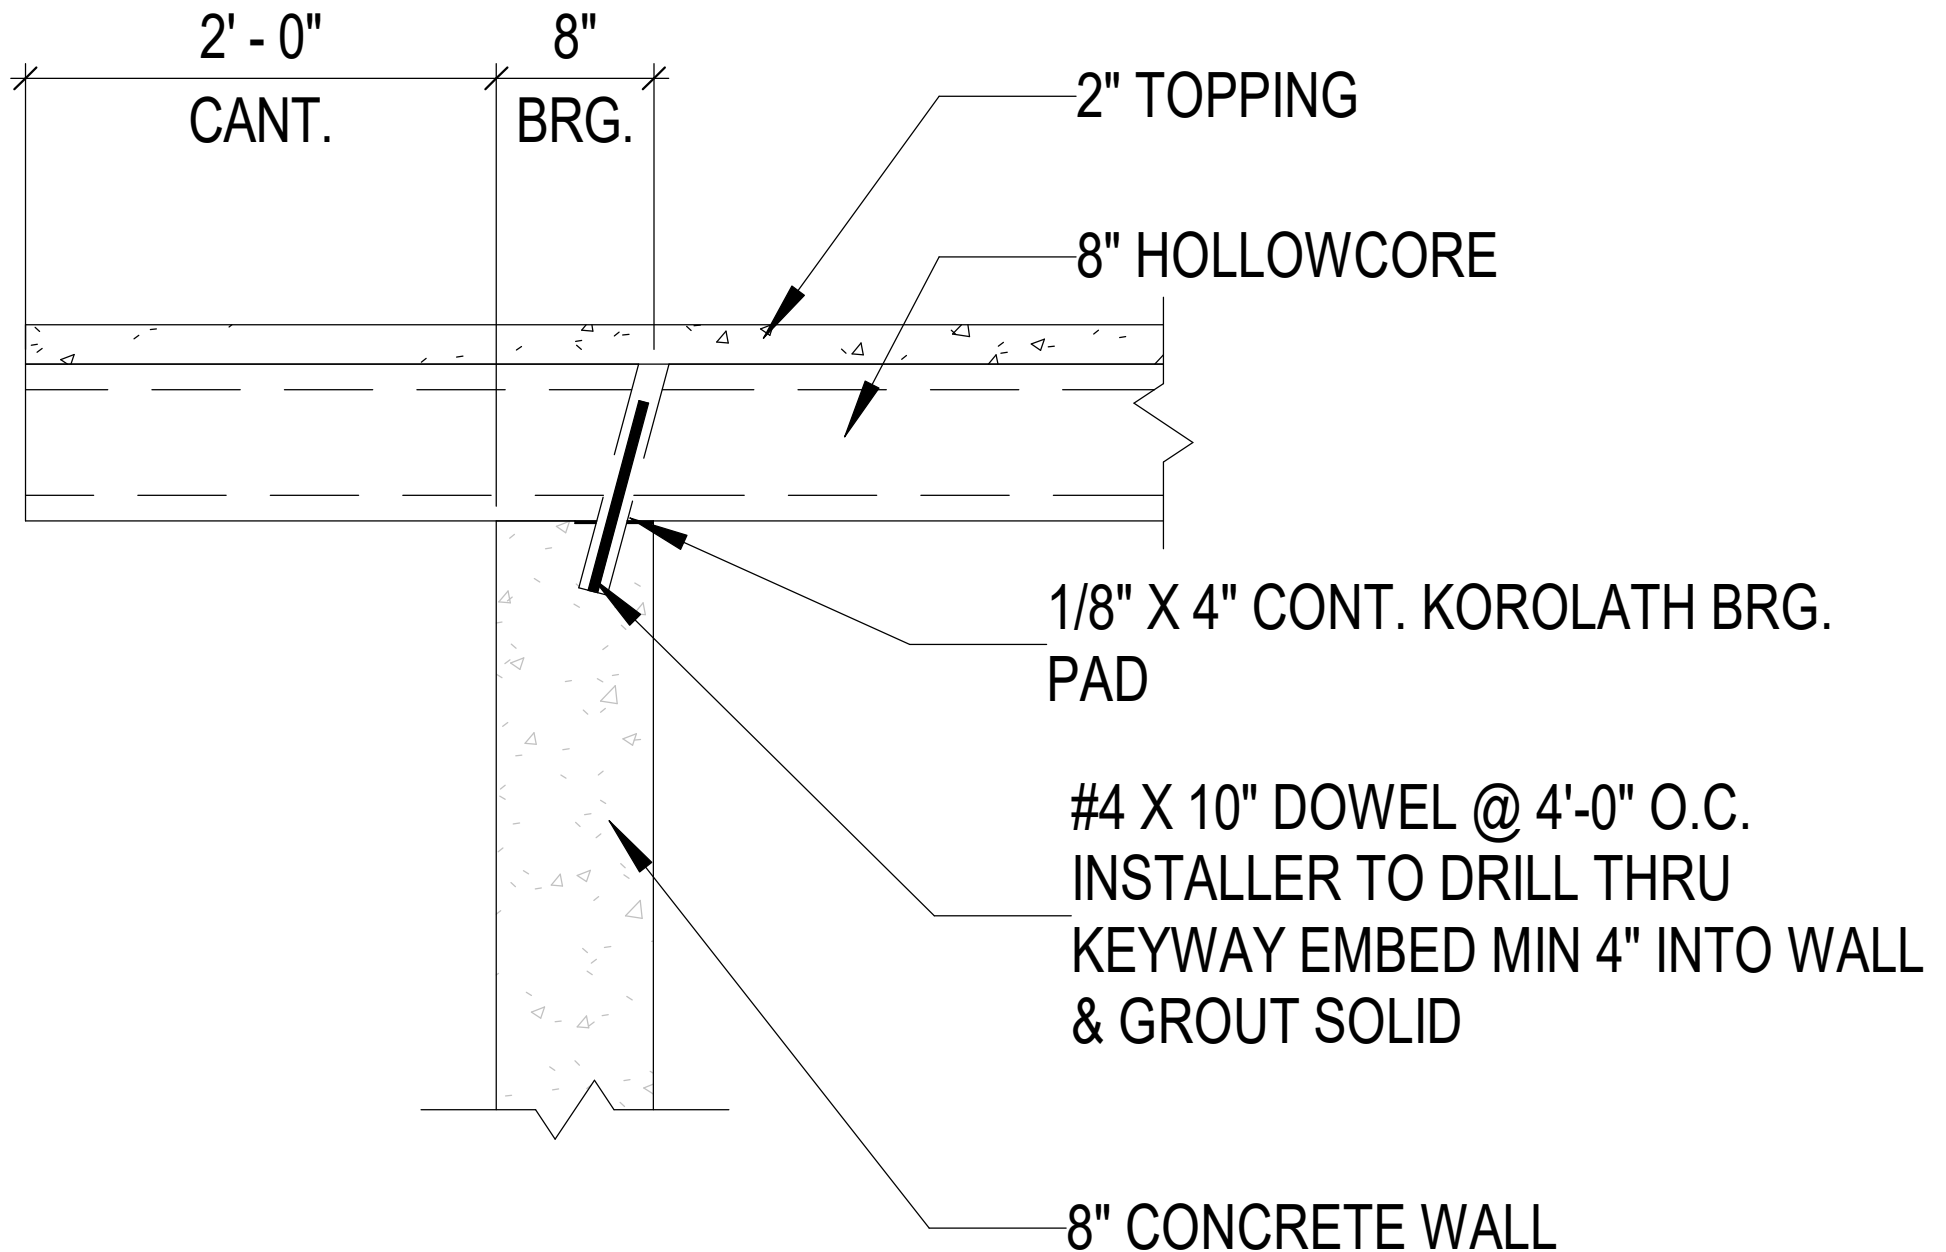

4 PLANK BRG. ON WALL