


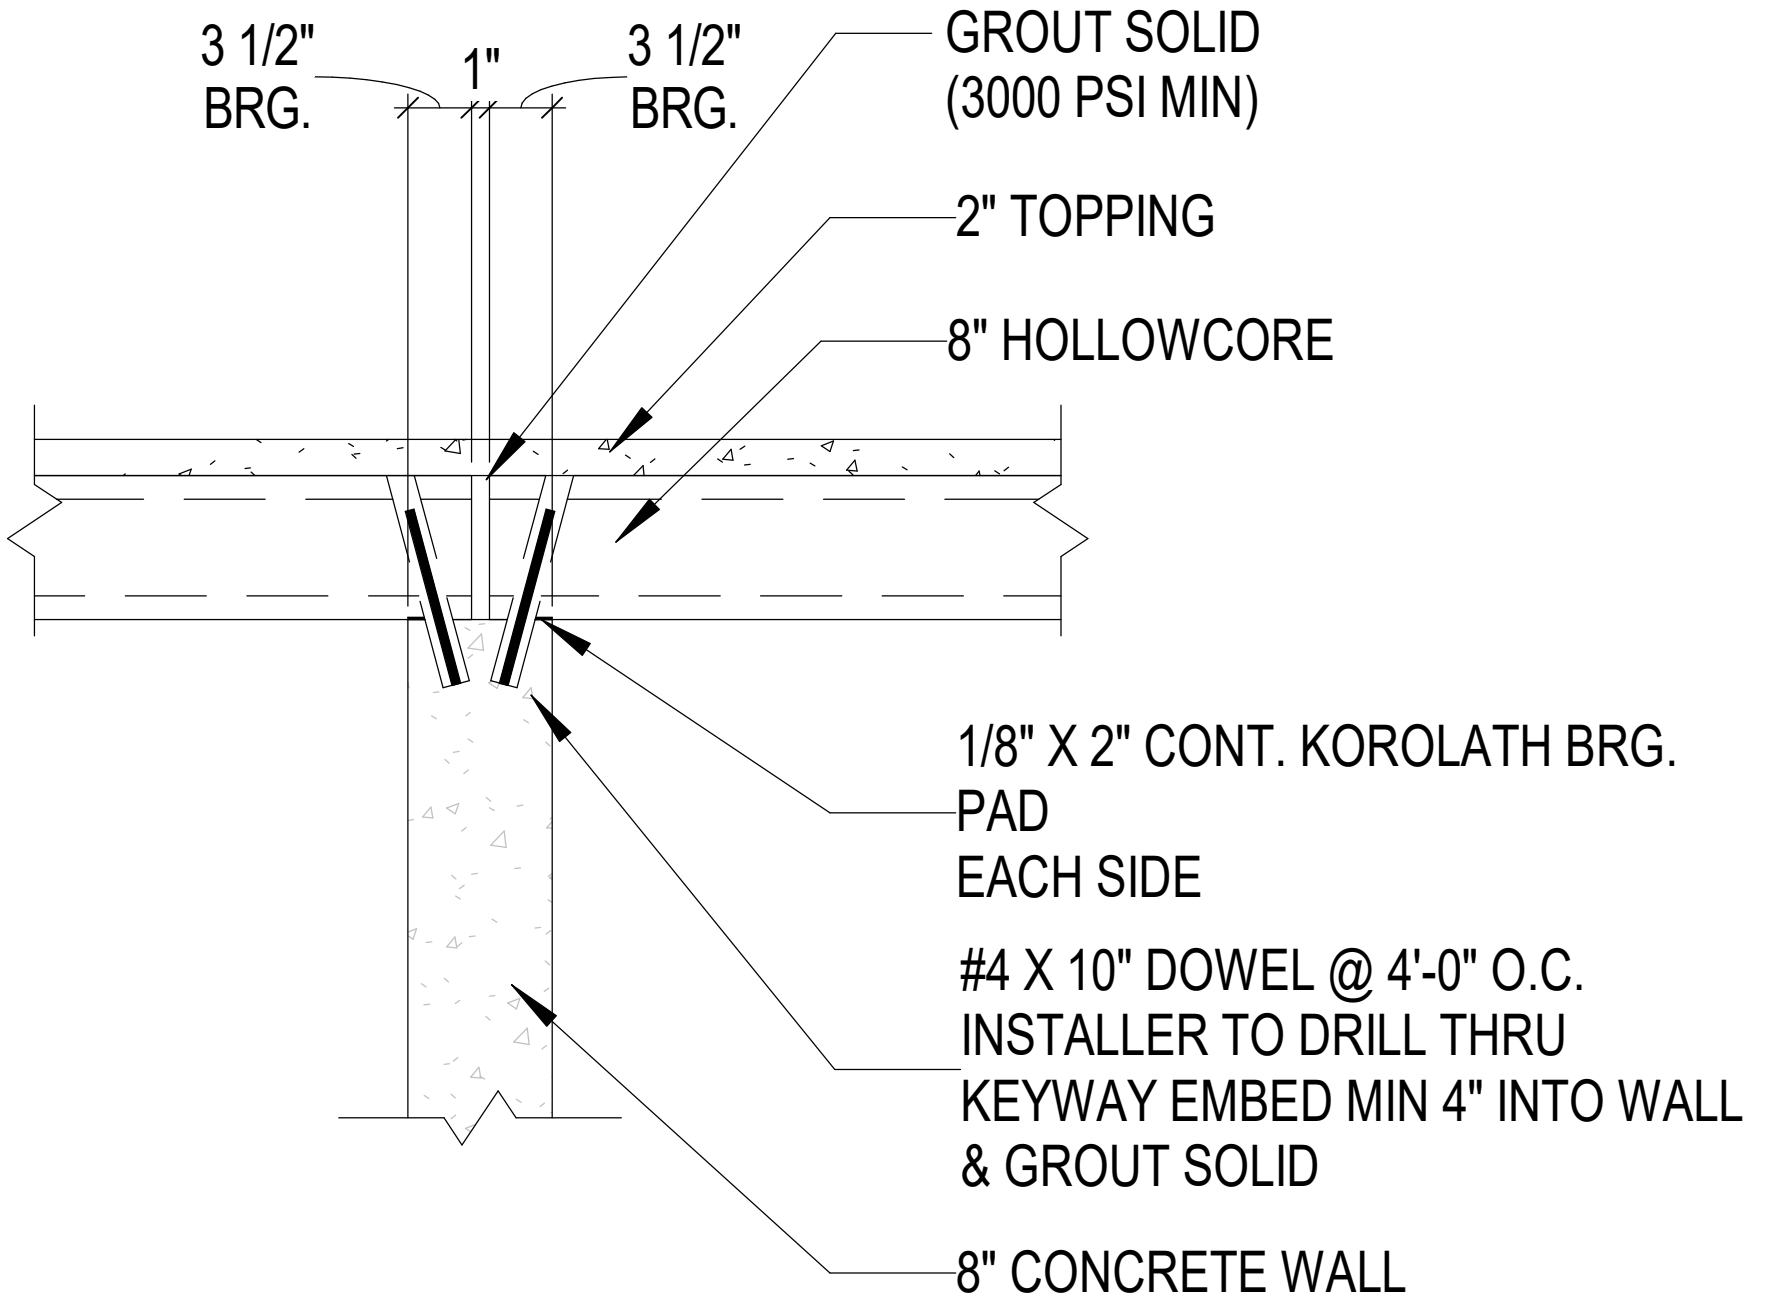

5 PLANK BRG. ON WALL