


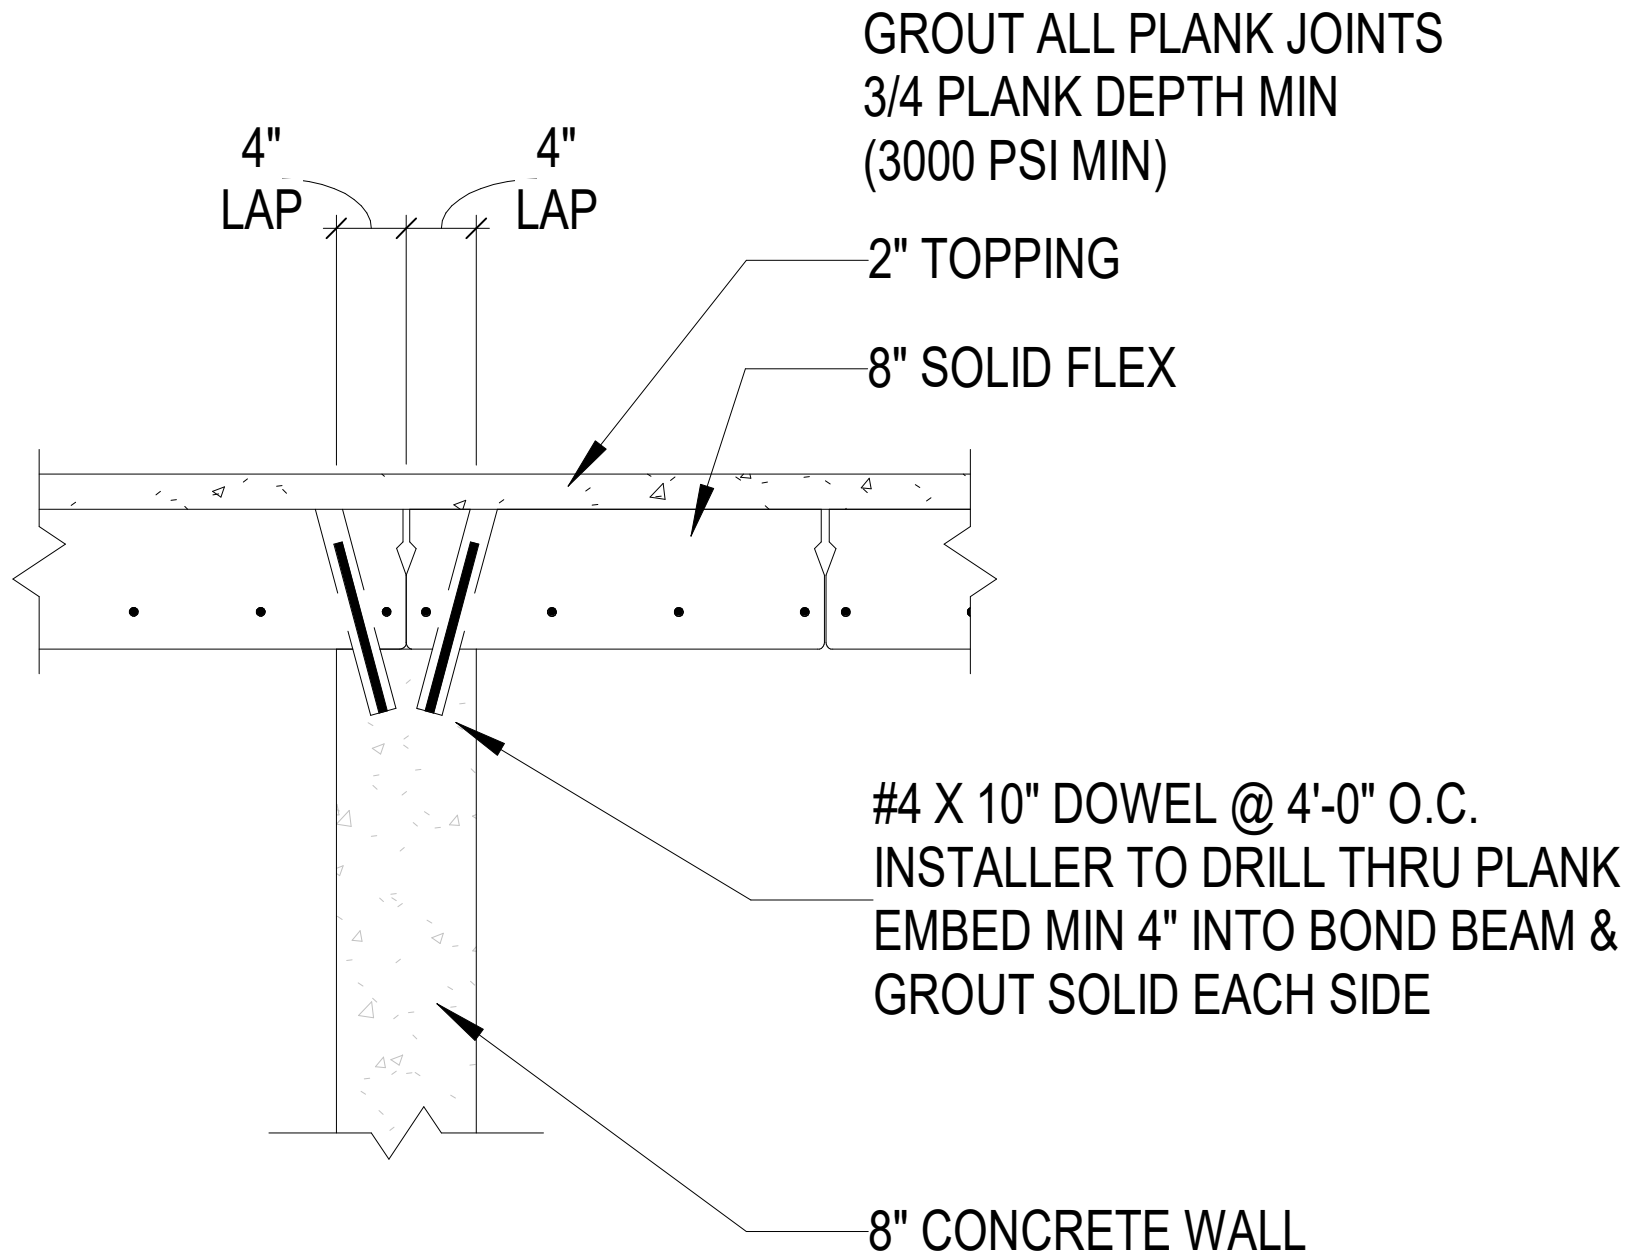

4 PLANK LAP ON WALL