


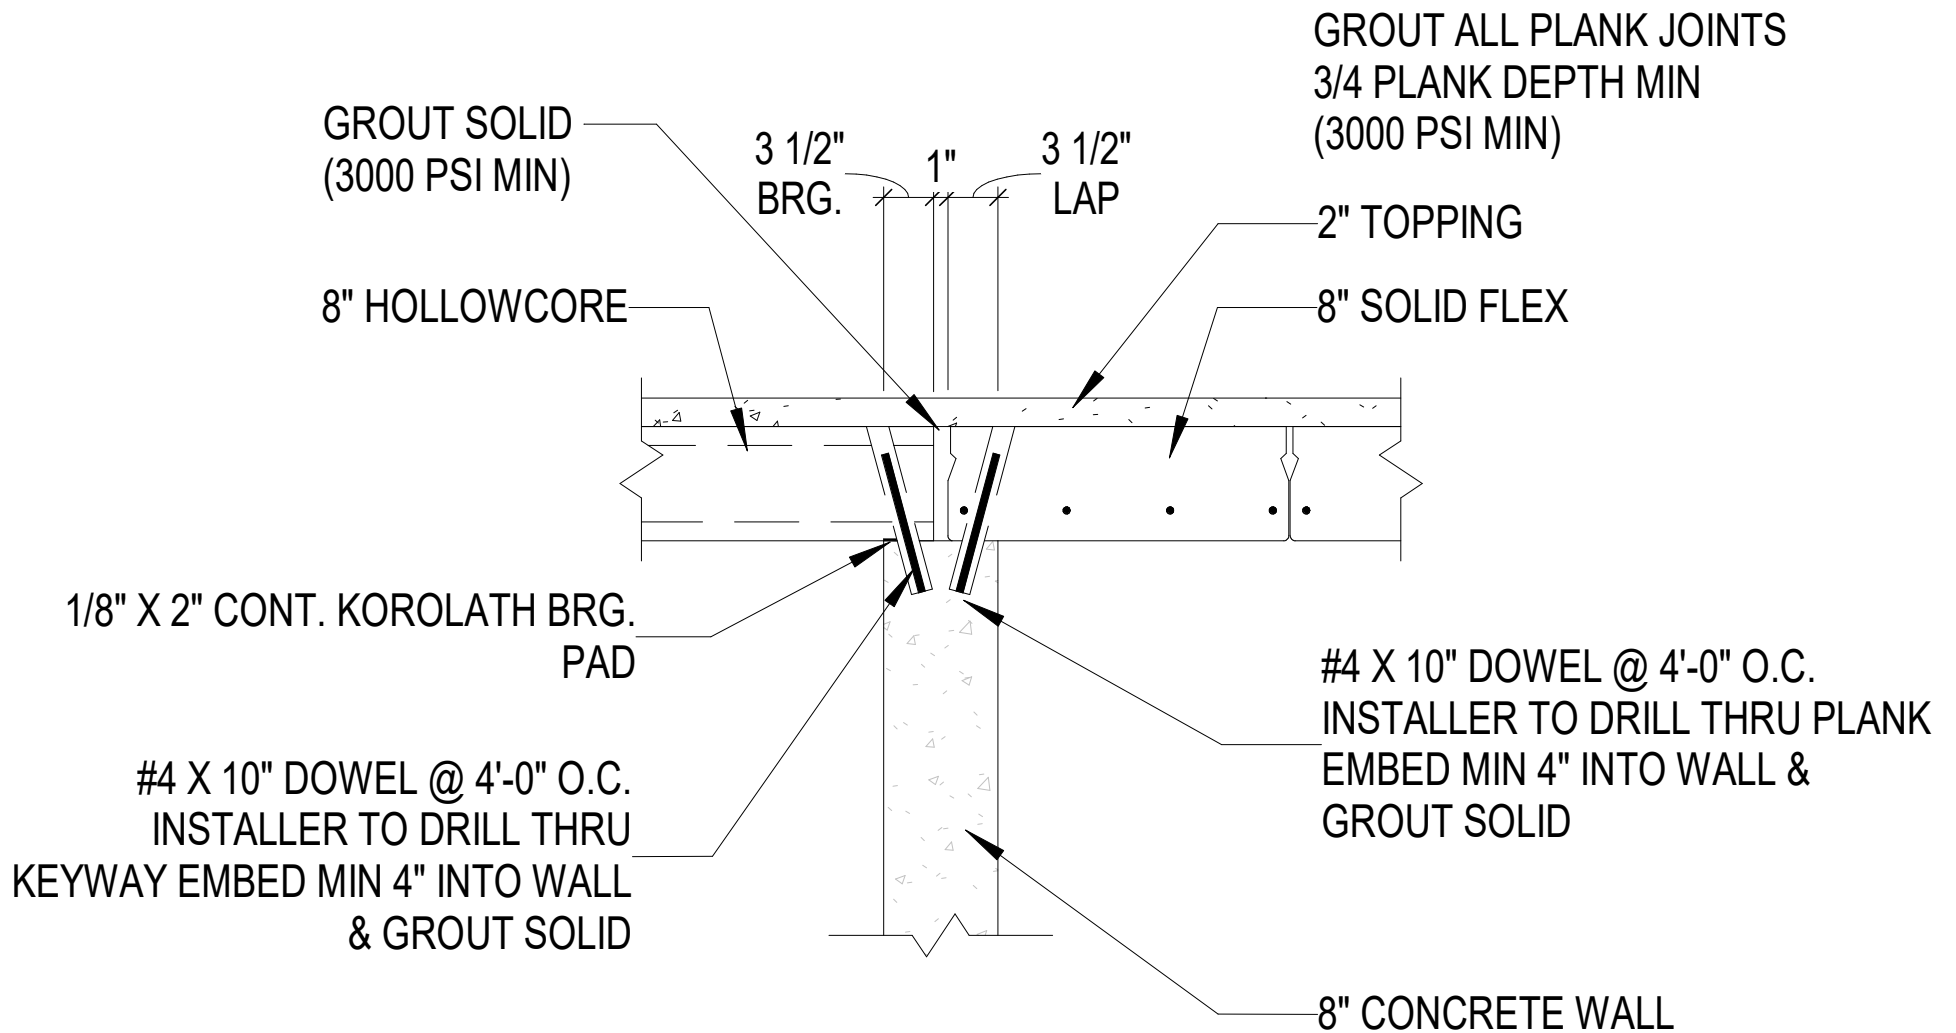

1 PLANK BRG & LAP ON/FROM WALL