


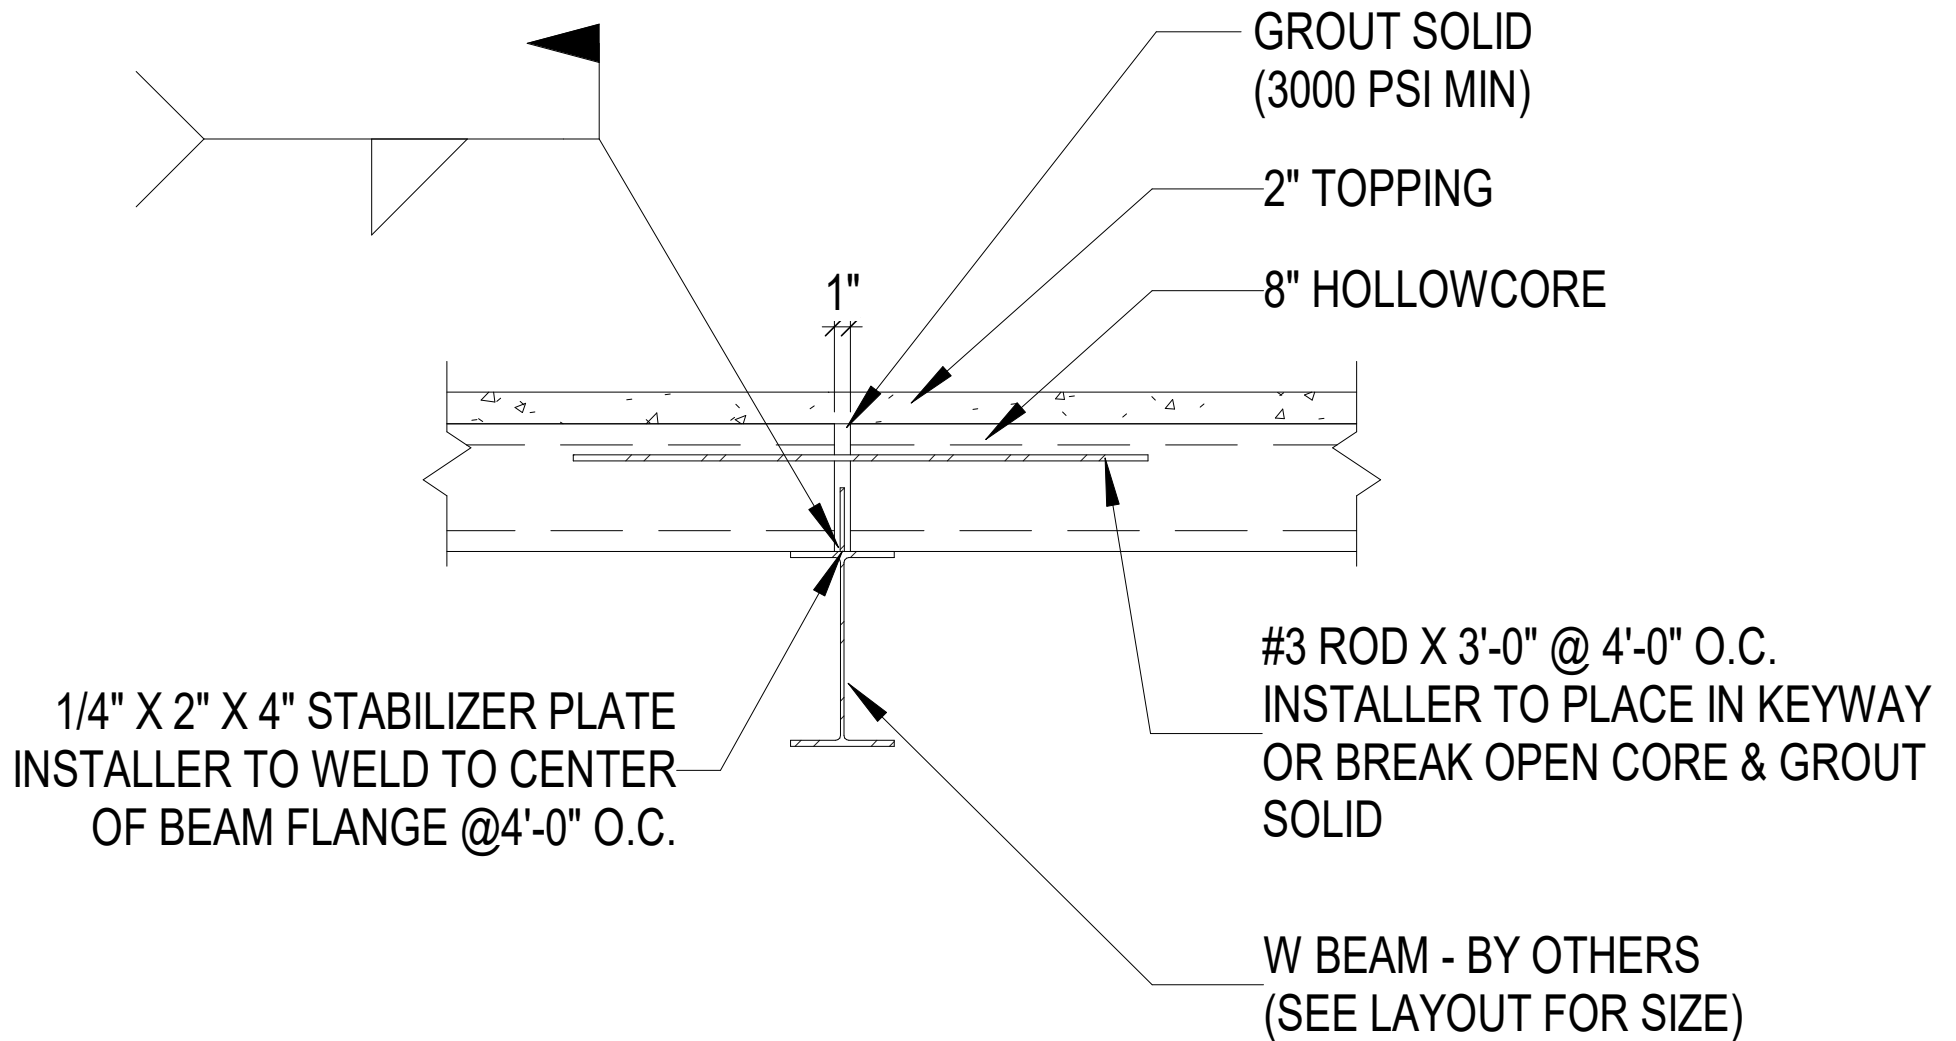

1 PLANK BRG & LAP ON STEEL