


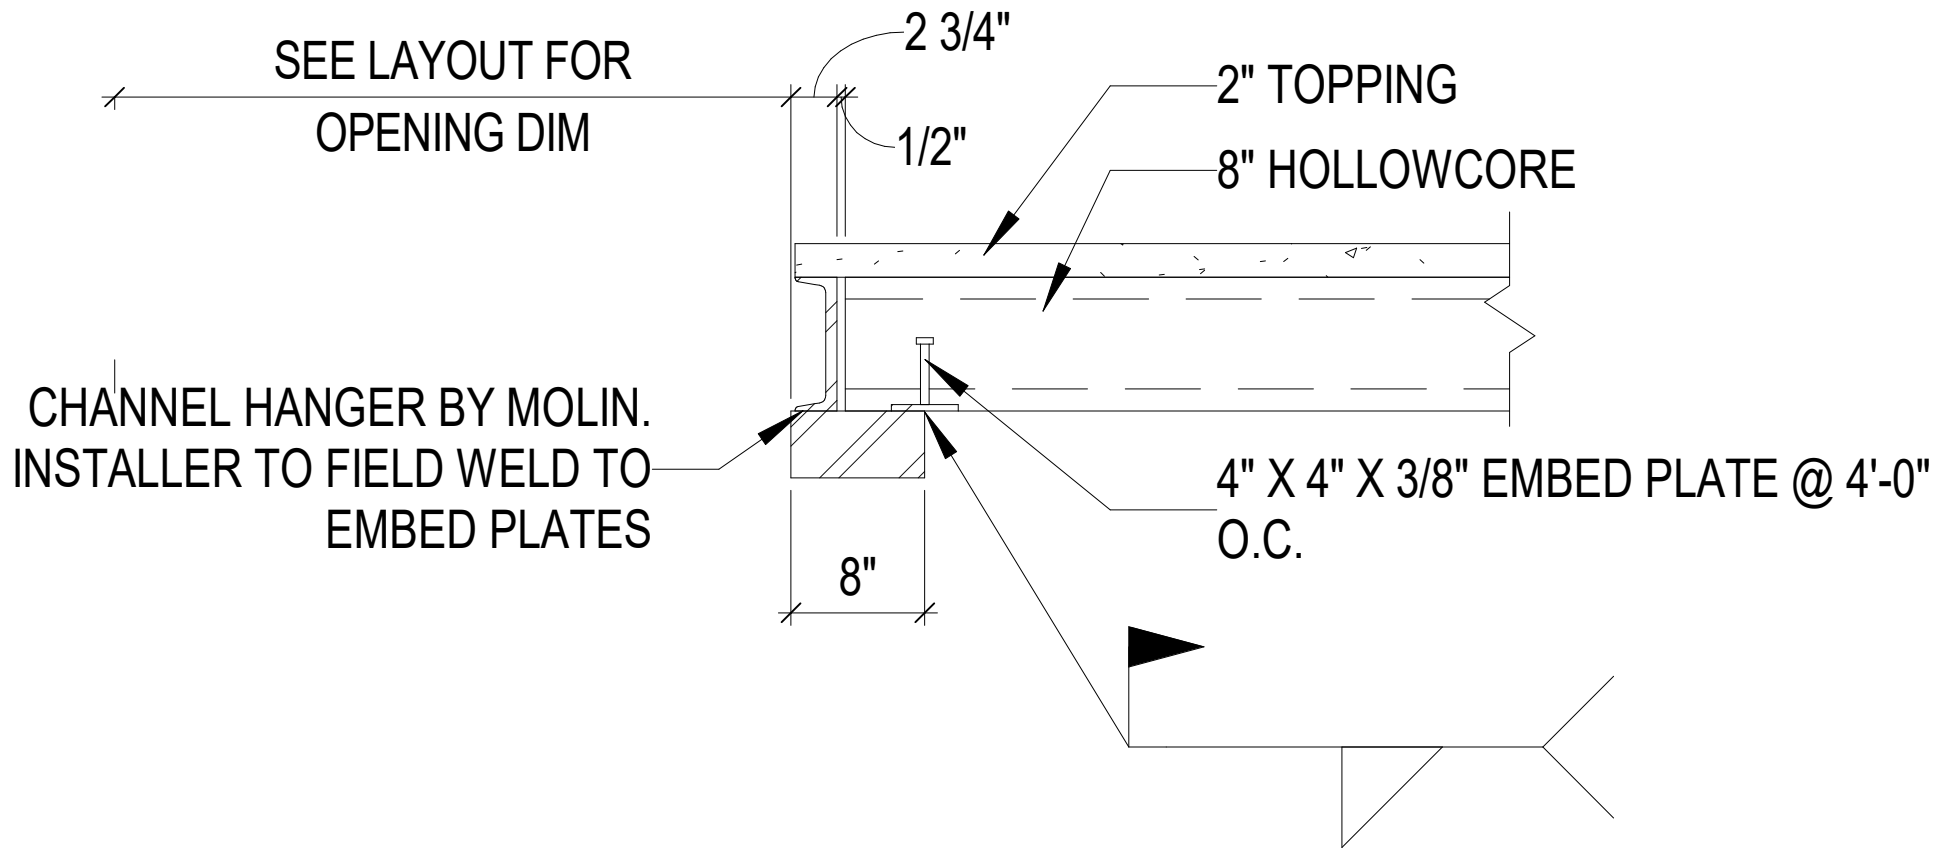

1 PLANK HANGAR CONNECTIONS