


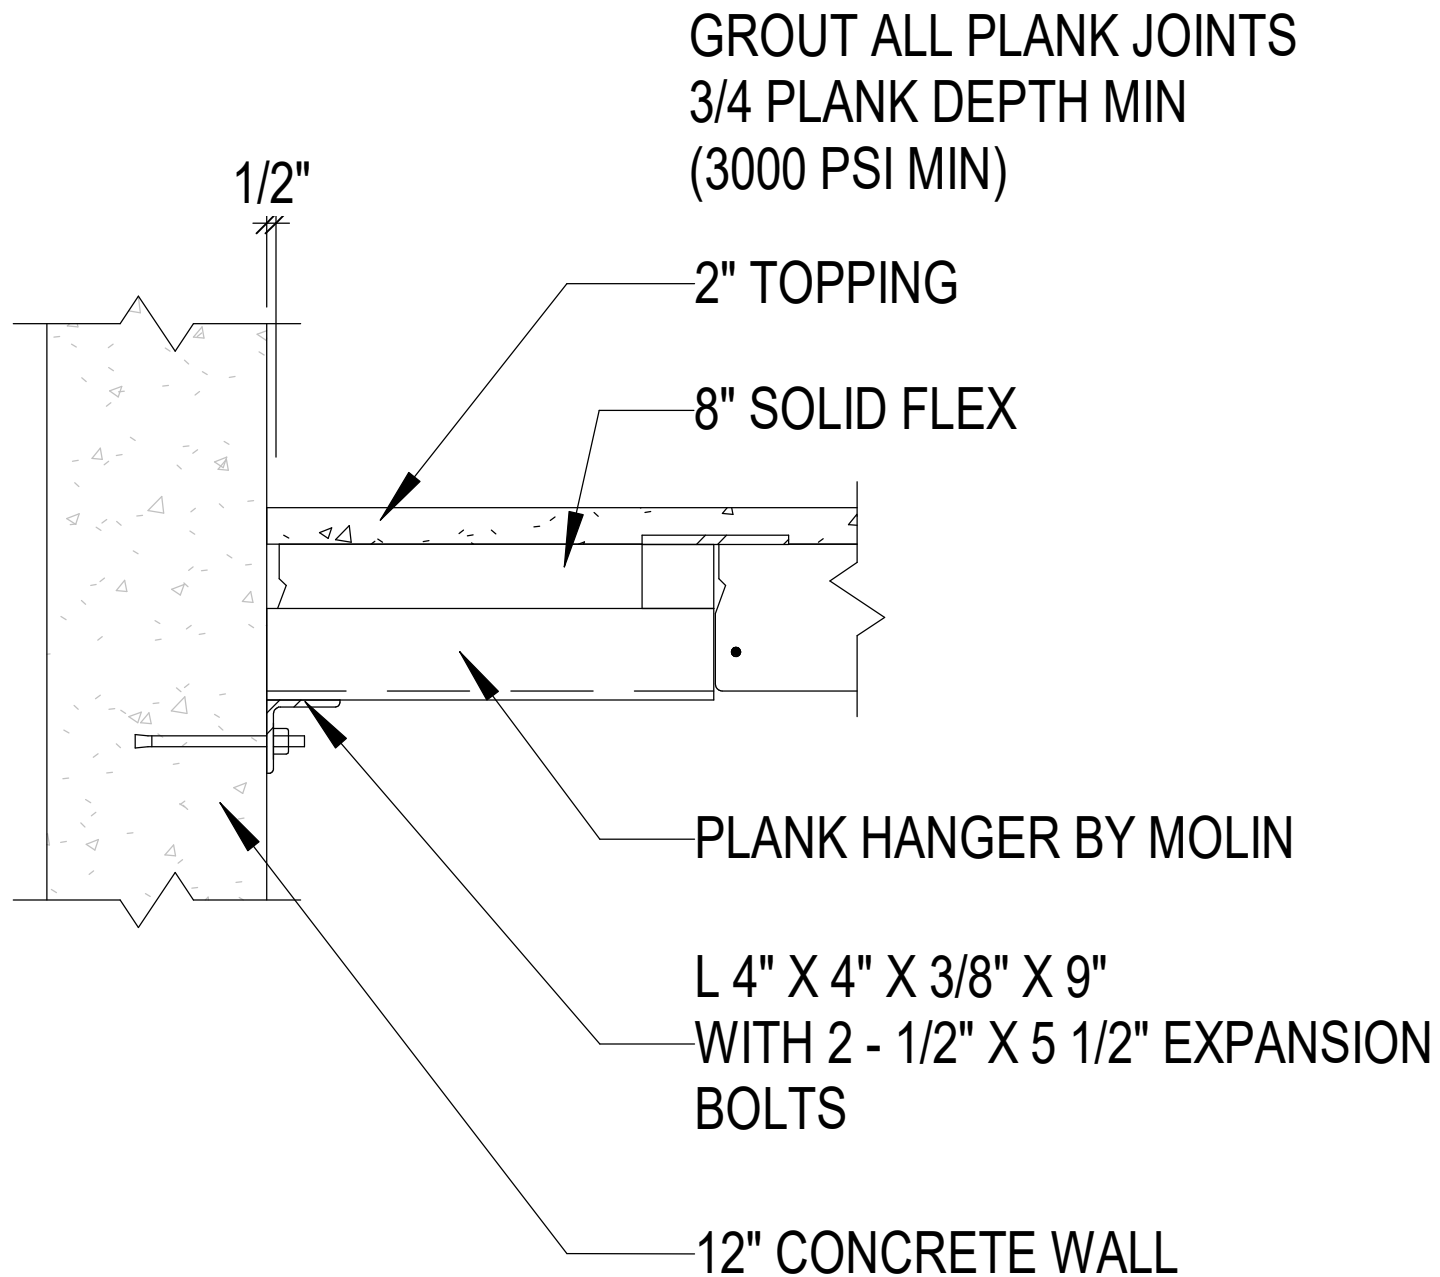

5

PLANK HANGAR CONNECTIONS