


TYP PANEL JOINT

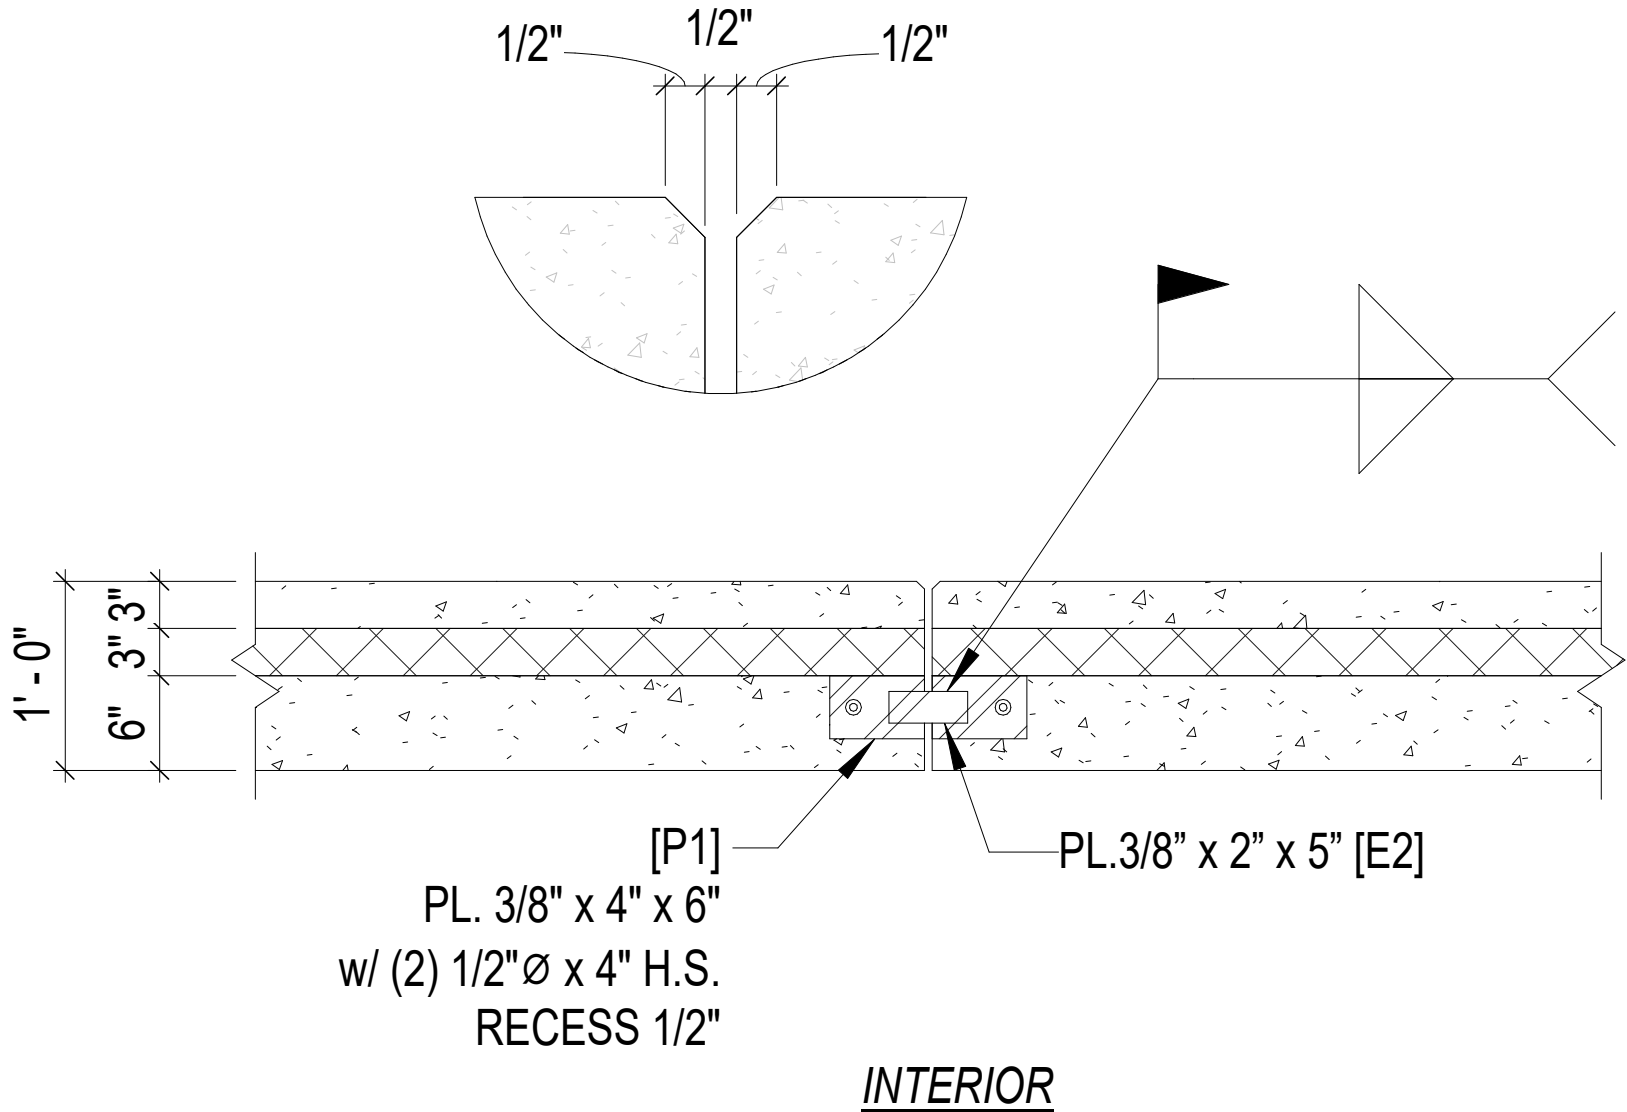

1 TOP WALL CONNECTION 1