



DETAIL NOTE:

PANEL INSULATION REDUCED @
CONNECTION TO ACCOMODATE
EMBEDS IN 4 1/2" x 3" x 4 1/2" PANEL

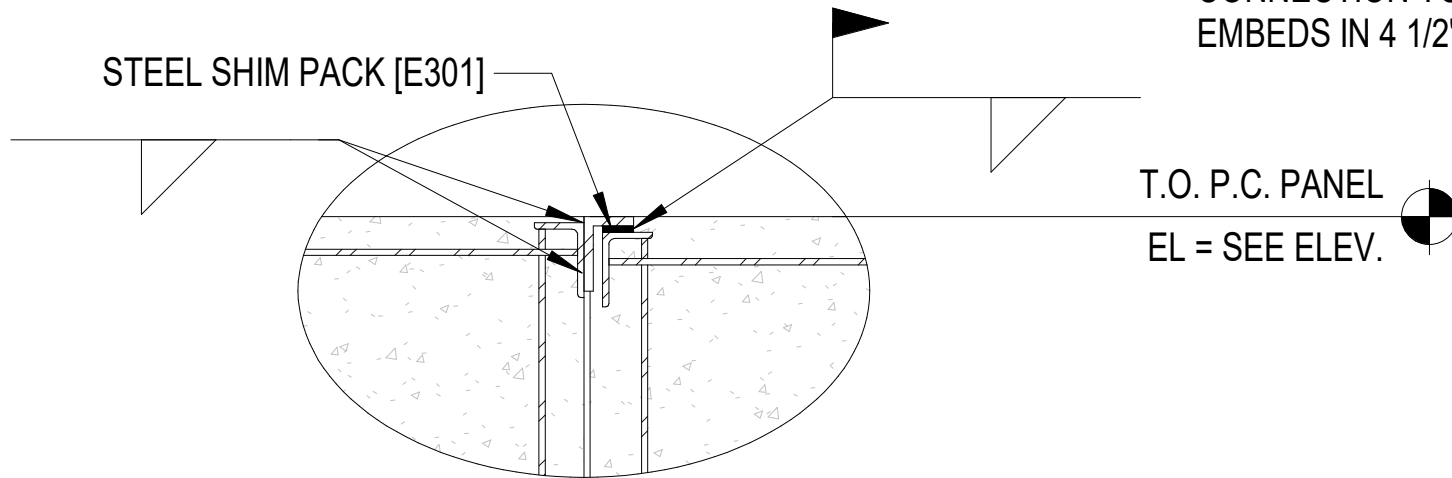

HANGING PANEL

SUPPORT PANEL

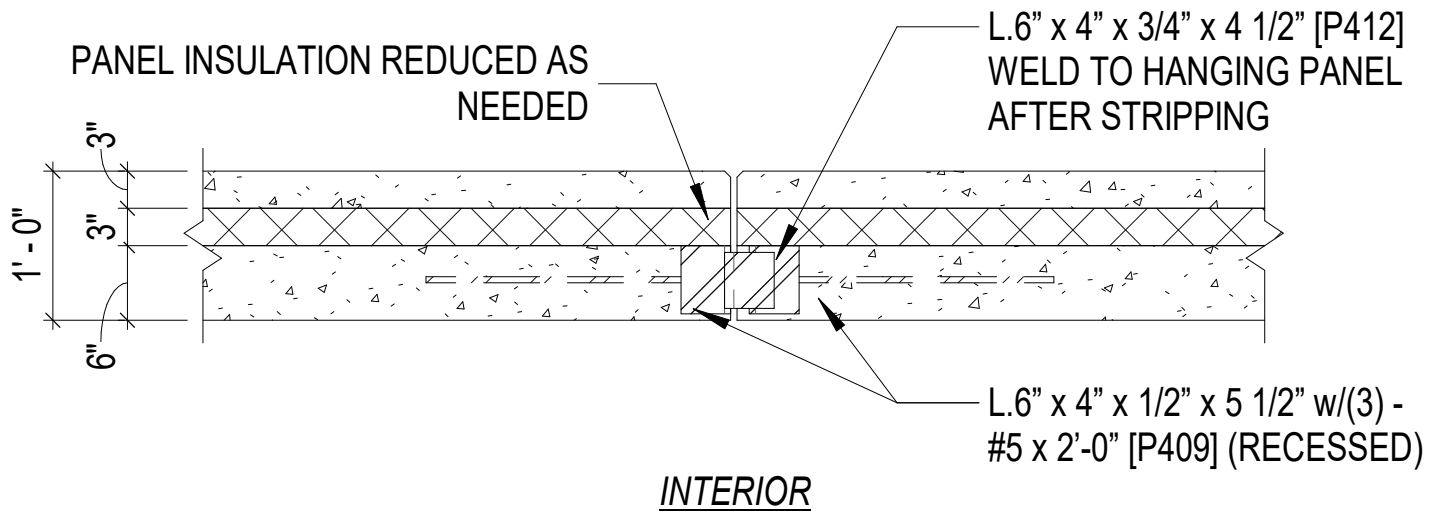

1

HANGING PANEL CONNECTION 1