


DETAIL NOTE:

PANEL INSULATION REDUCED @
CONNECTION TO ACCOMODATE
POCKET IN 4 1/2" x 3" x 4 1/2" PANEL

INTERIOR

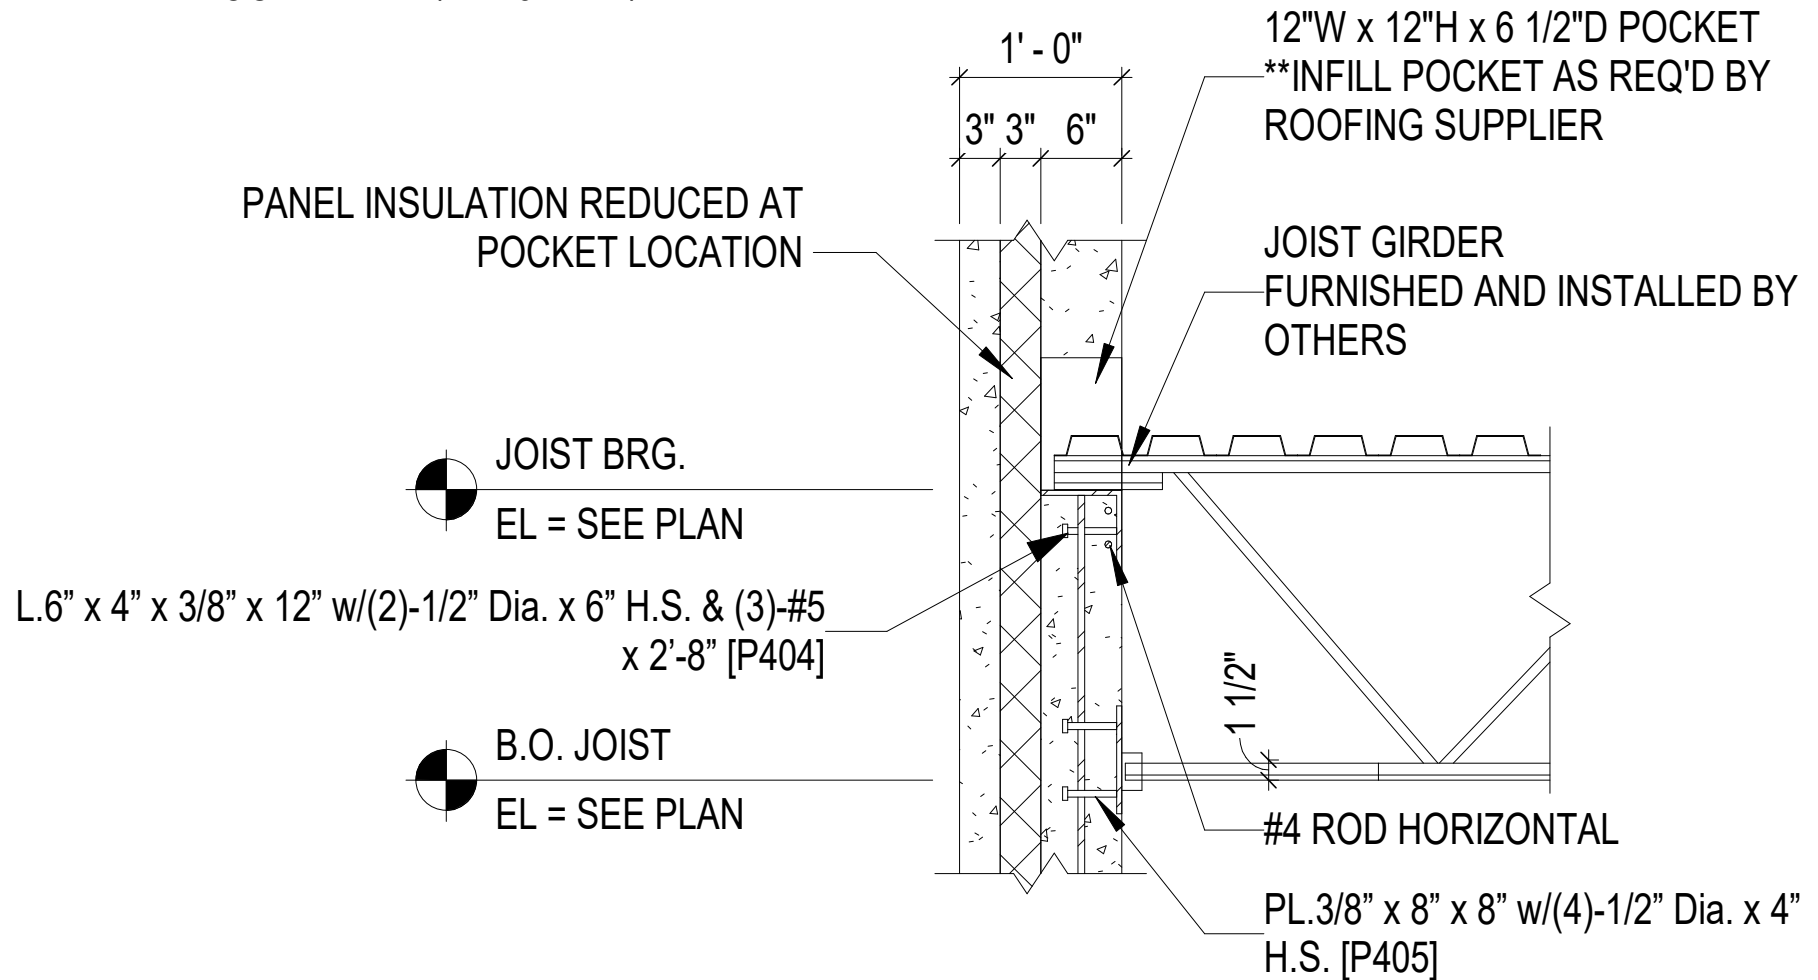

1

JOIST/GIRDER CONNECTION