


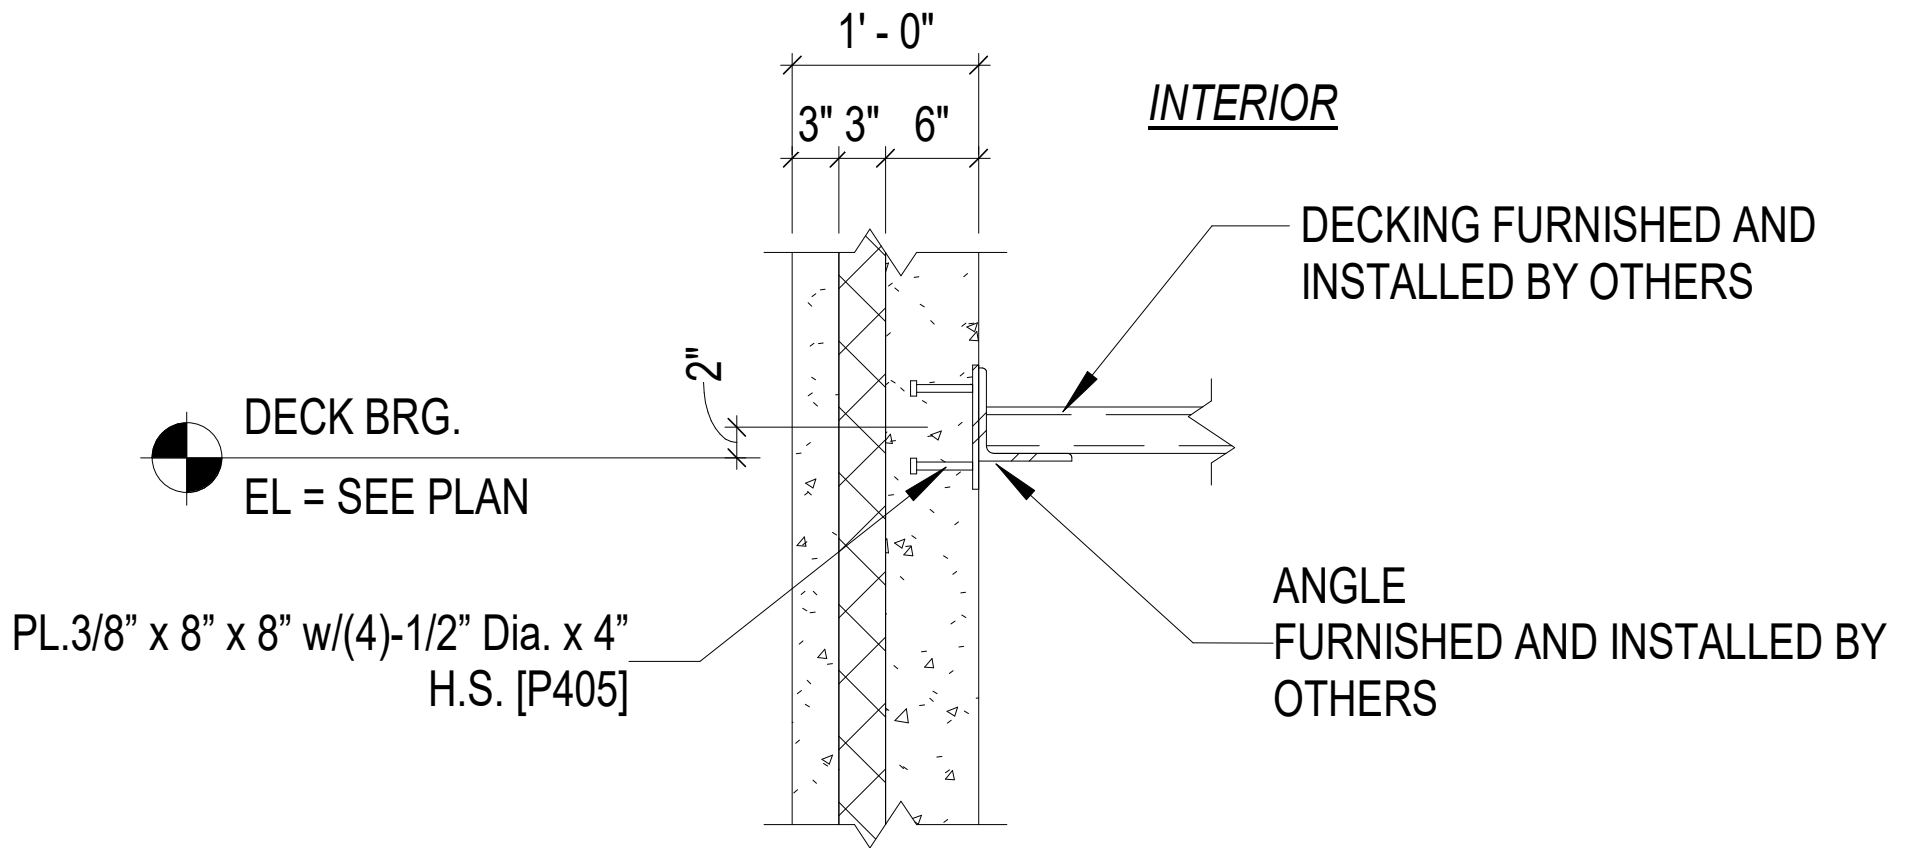

1 JOIST/GIRDER CONNECTION