



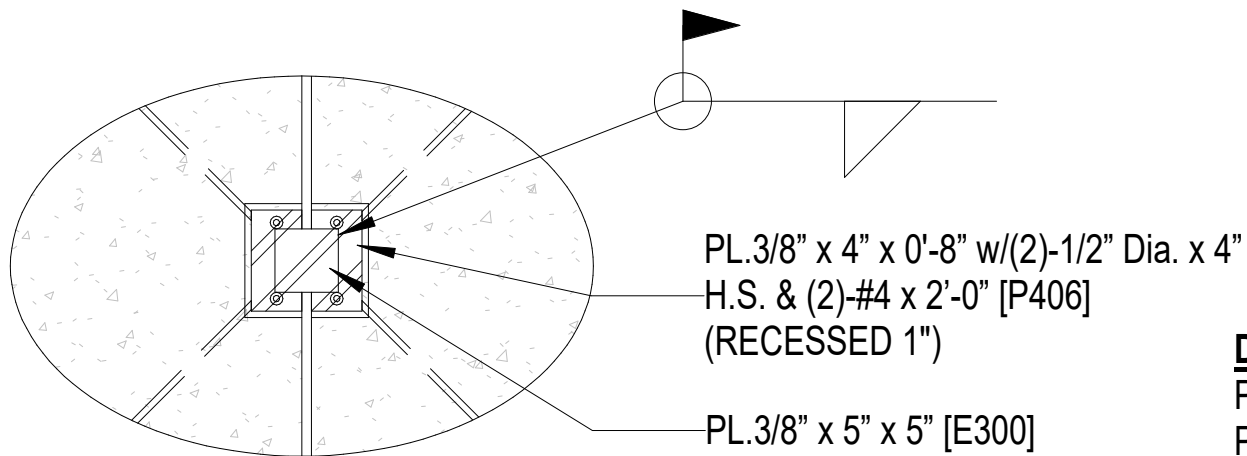

DETAIL NOTE:
 PANEL INSULATION REDUCED @
 PANEL BASE TO ACCOMODATE
 STUD IN 4 1/2" x 3" x 4 1/2" PANEL

PANEL INSULATION REDUCED AT
 POCKET LOCATION

REDUCE INSULATION TO
 1"x8"x12"

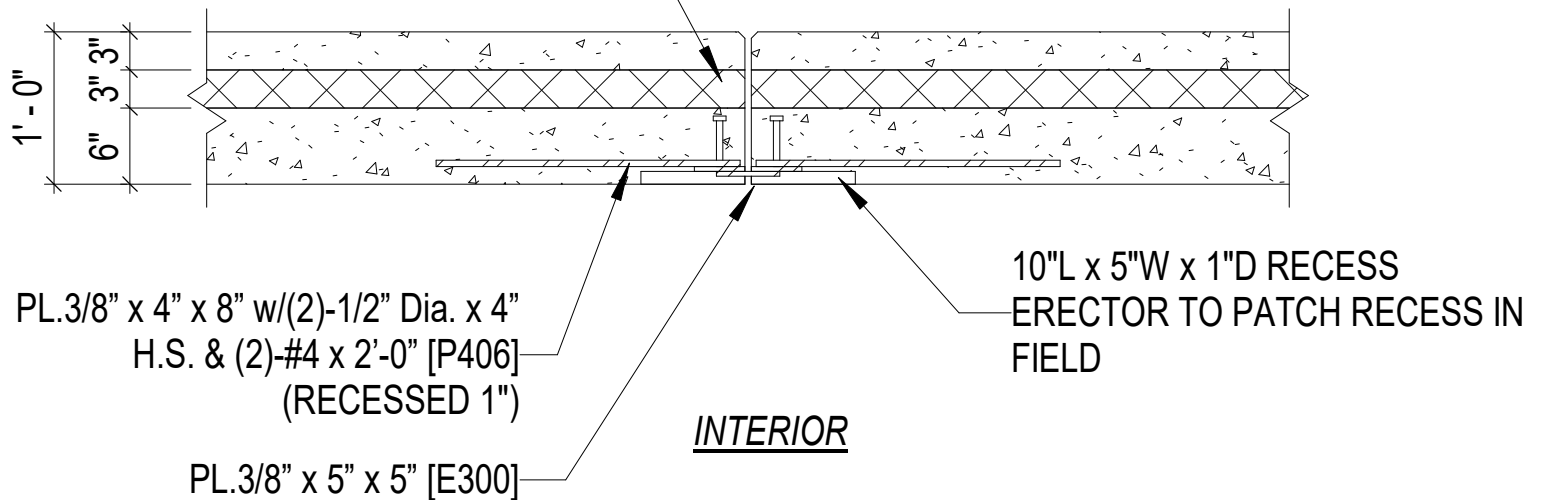

1 MID-WALL CONNECTION 1